


**TOTAL ABSTRACT COST OF
PROJECT:-SAI HONEY BEE KEEPING PROCESSING CLUSTER
IMPLEMENTING AGENCY:-NEW INDIA, OVER PLOT NO:-436/211
KHATA NO:-436/211, AT/PO:-SANTHAPUR
P.S.:-GONDIA,DIST:- DHENKANAL, STATE:-ODISHA**


SL. NO.	NAME OF THE WORK	AMOUNT
1	HONEY PROCESSING UNIT	Rs. 54,47,000.00
2	COMMON TOILET	Rs. 86,000.00
3	COST OF INTERNAL ROAD-(1651 SFT) PAVER BLOCK /P.C.C.	Rs. 97,000.00
4	COST OF COMPOUND WALL(400 R.ft) & SECURITY SHED	Rs. 2,50,000.00
5	BOREWELL WITH SUBMERSIBLE PUMPSET INCLUDING ALL FITTINGS .	Rs. 1,20,000.00

TOTAL. Rs. 60,00,000.00



(Rupees Sixty Lakhs Only)

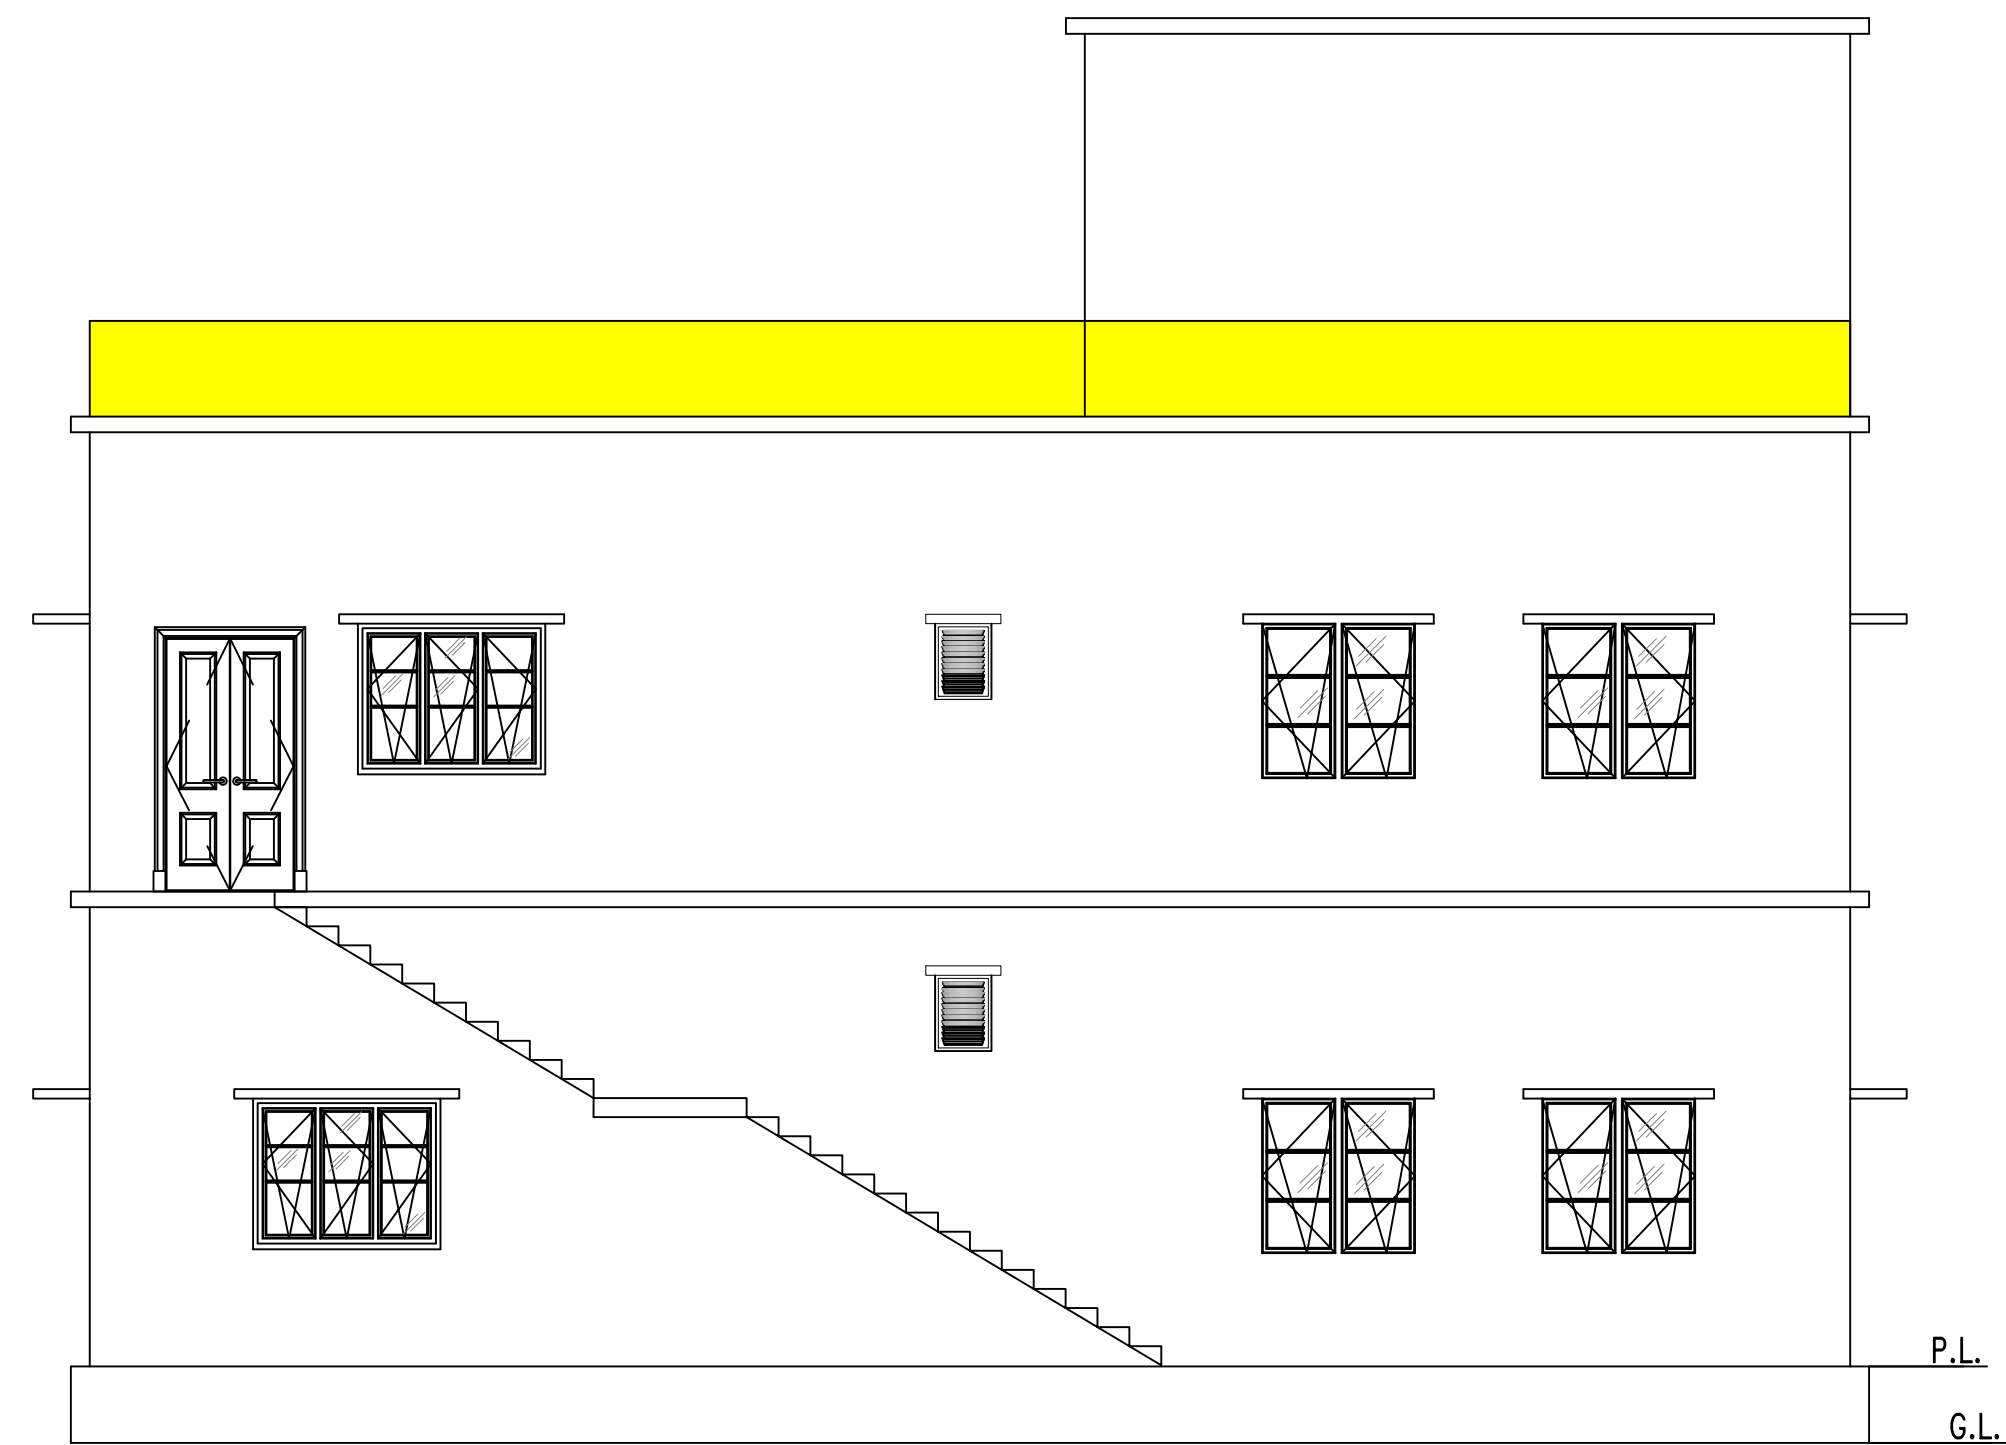


RIGHT ELEVATION

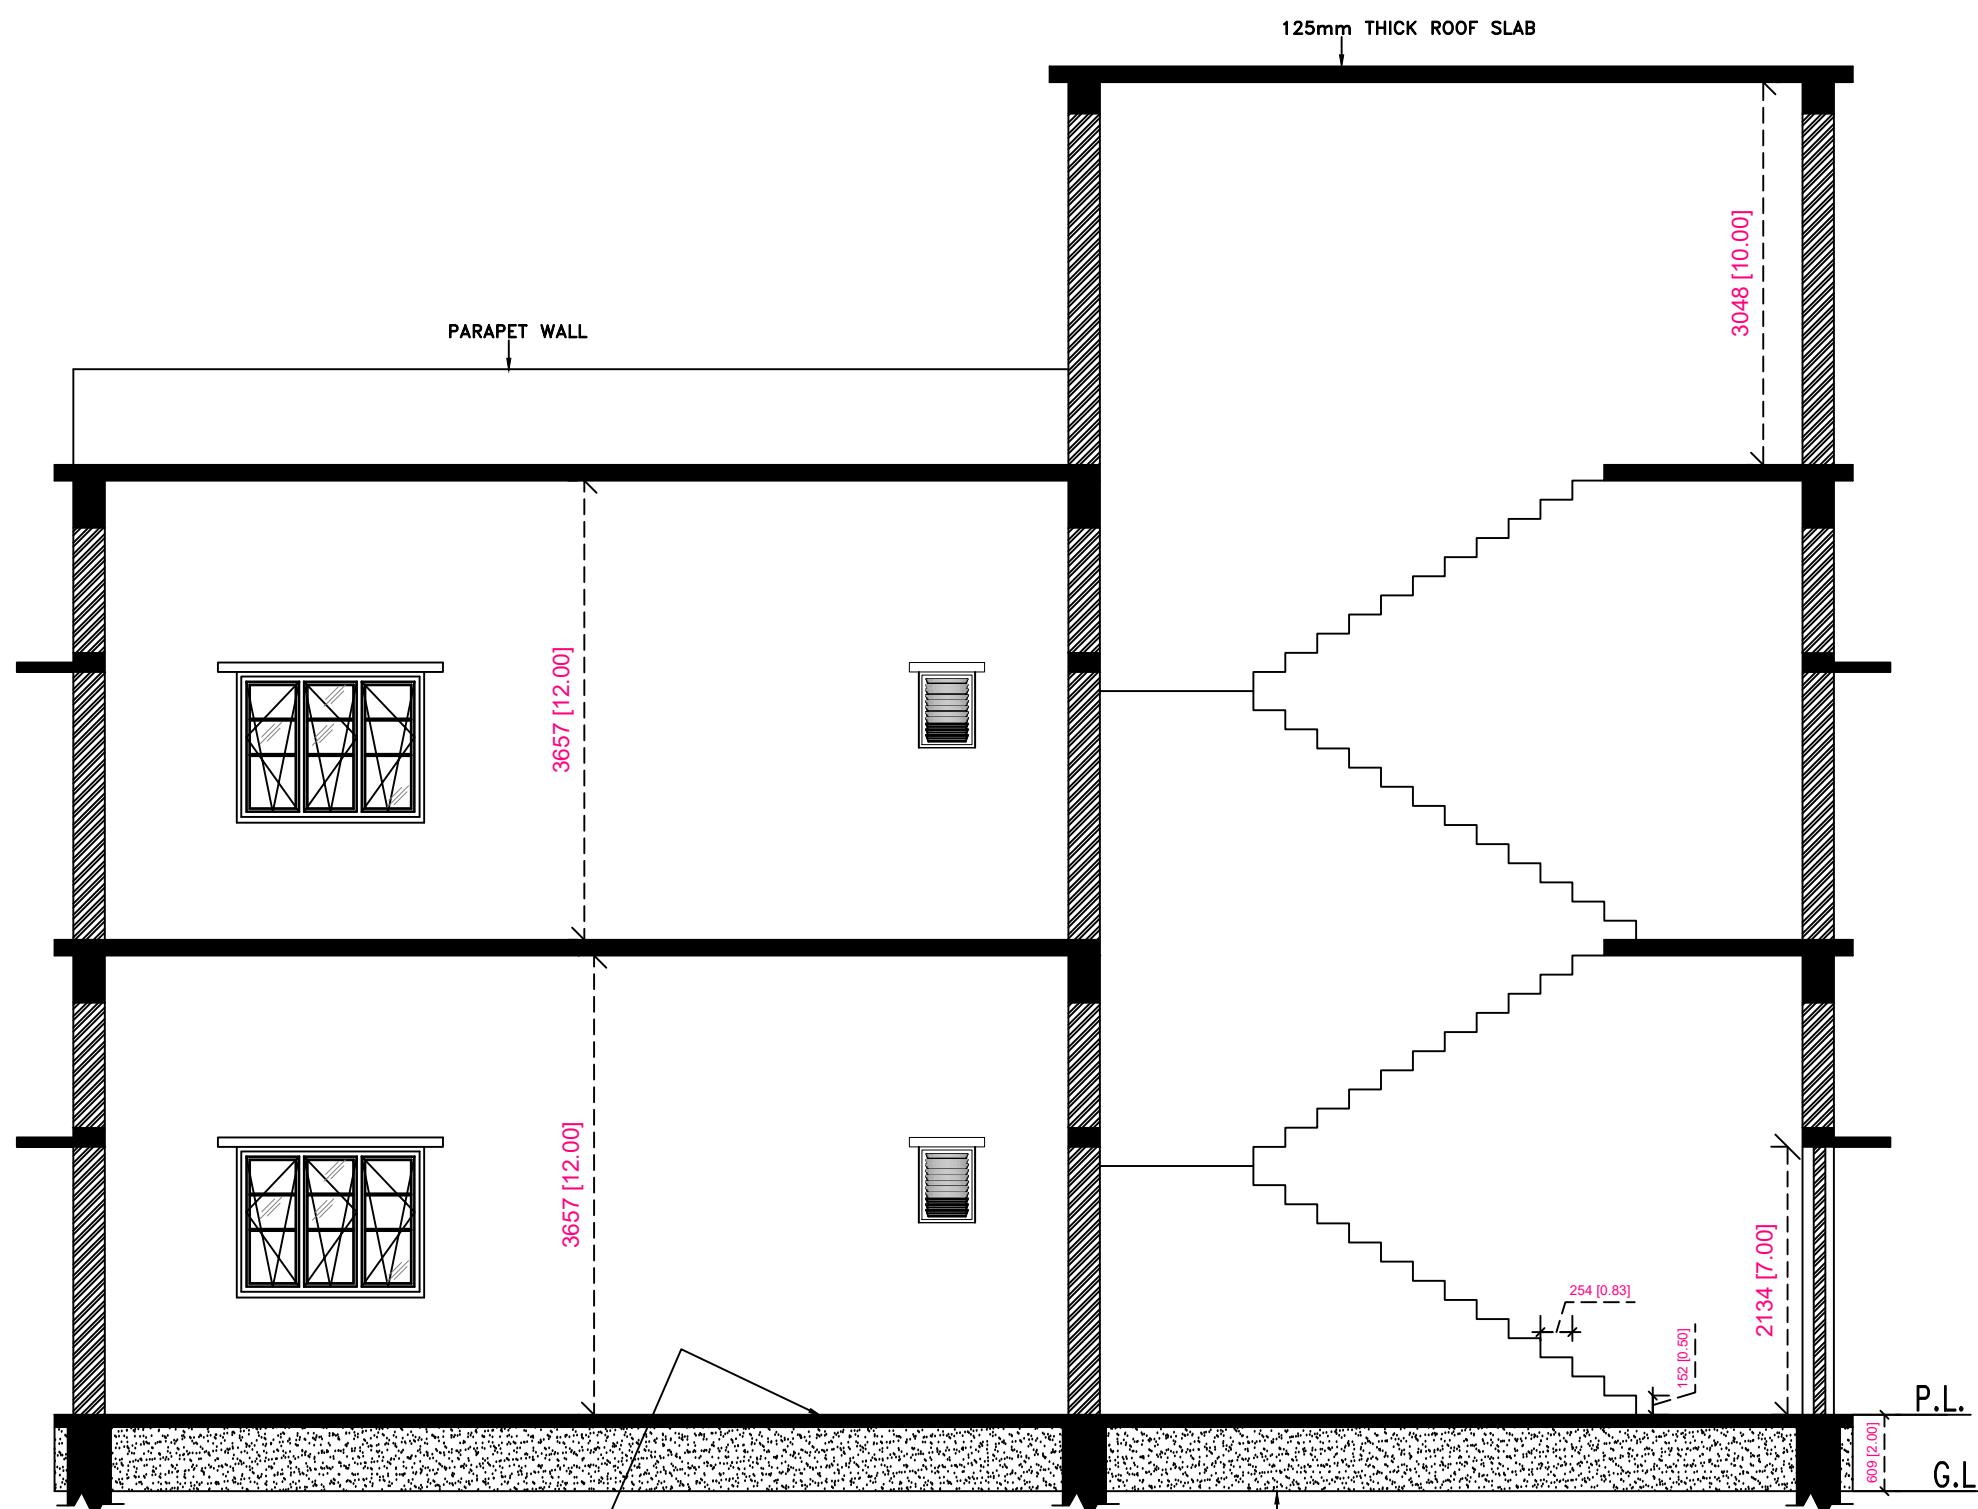


SECTION A-B

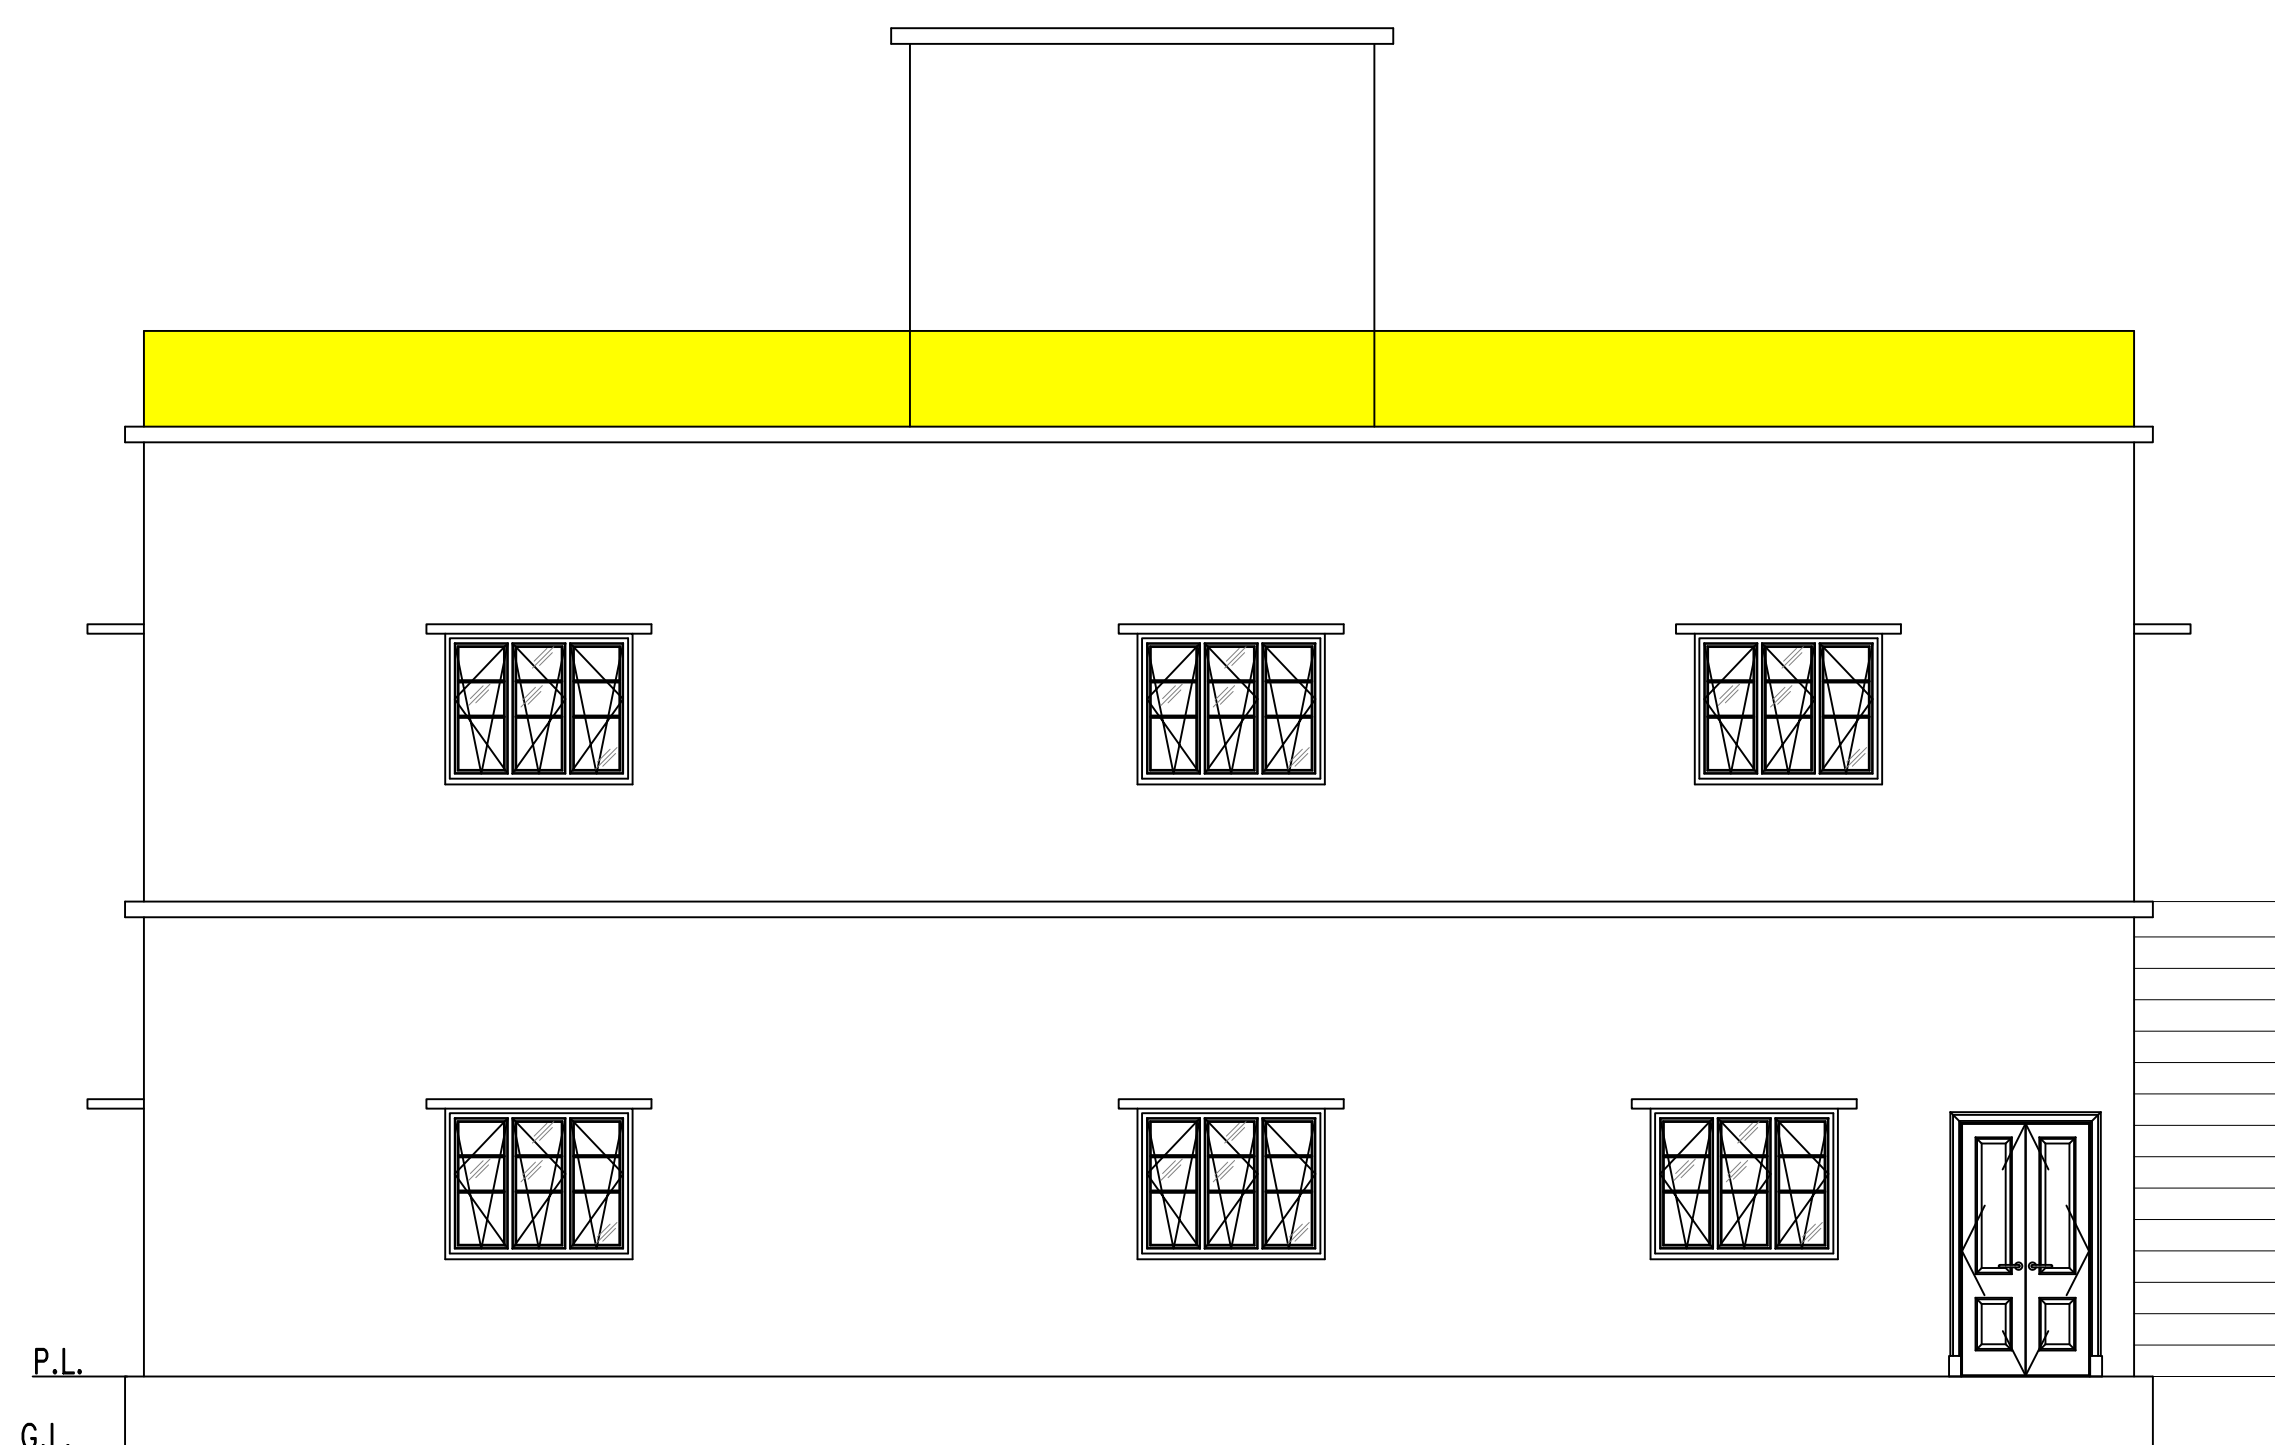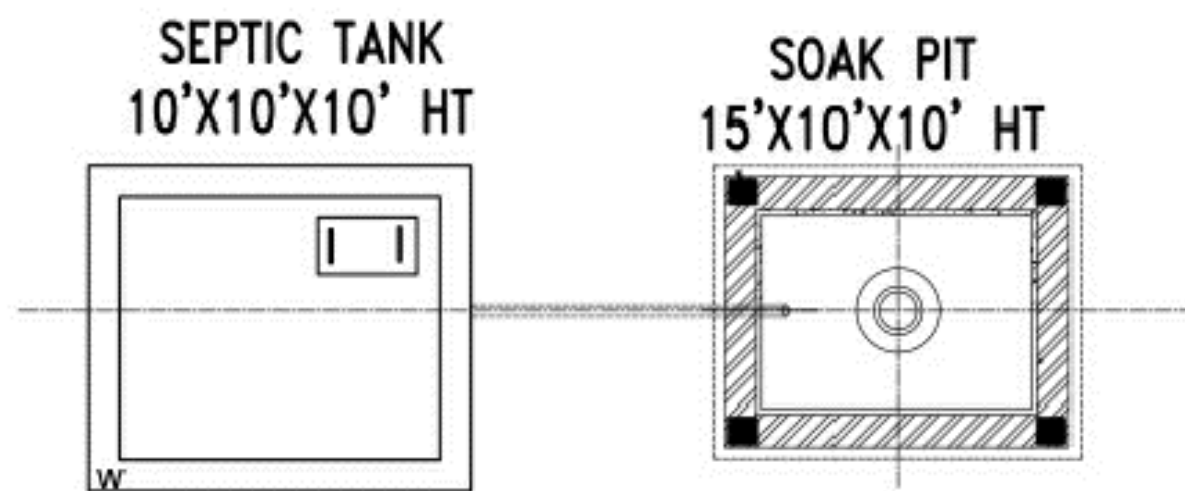


FRONT ELEVATION

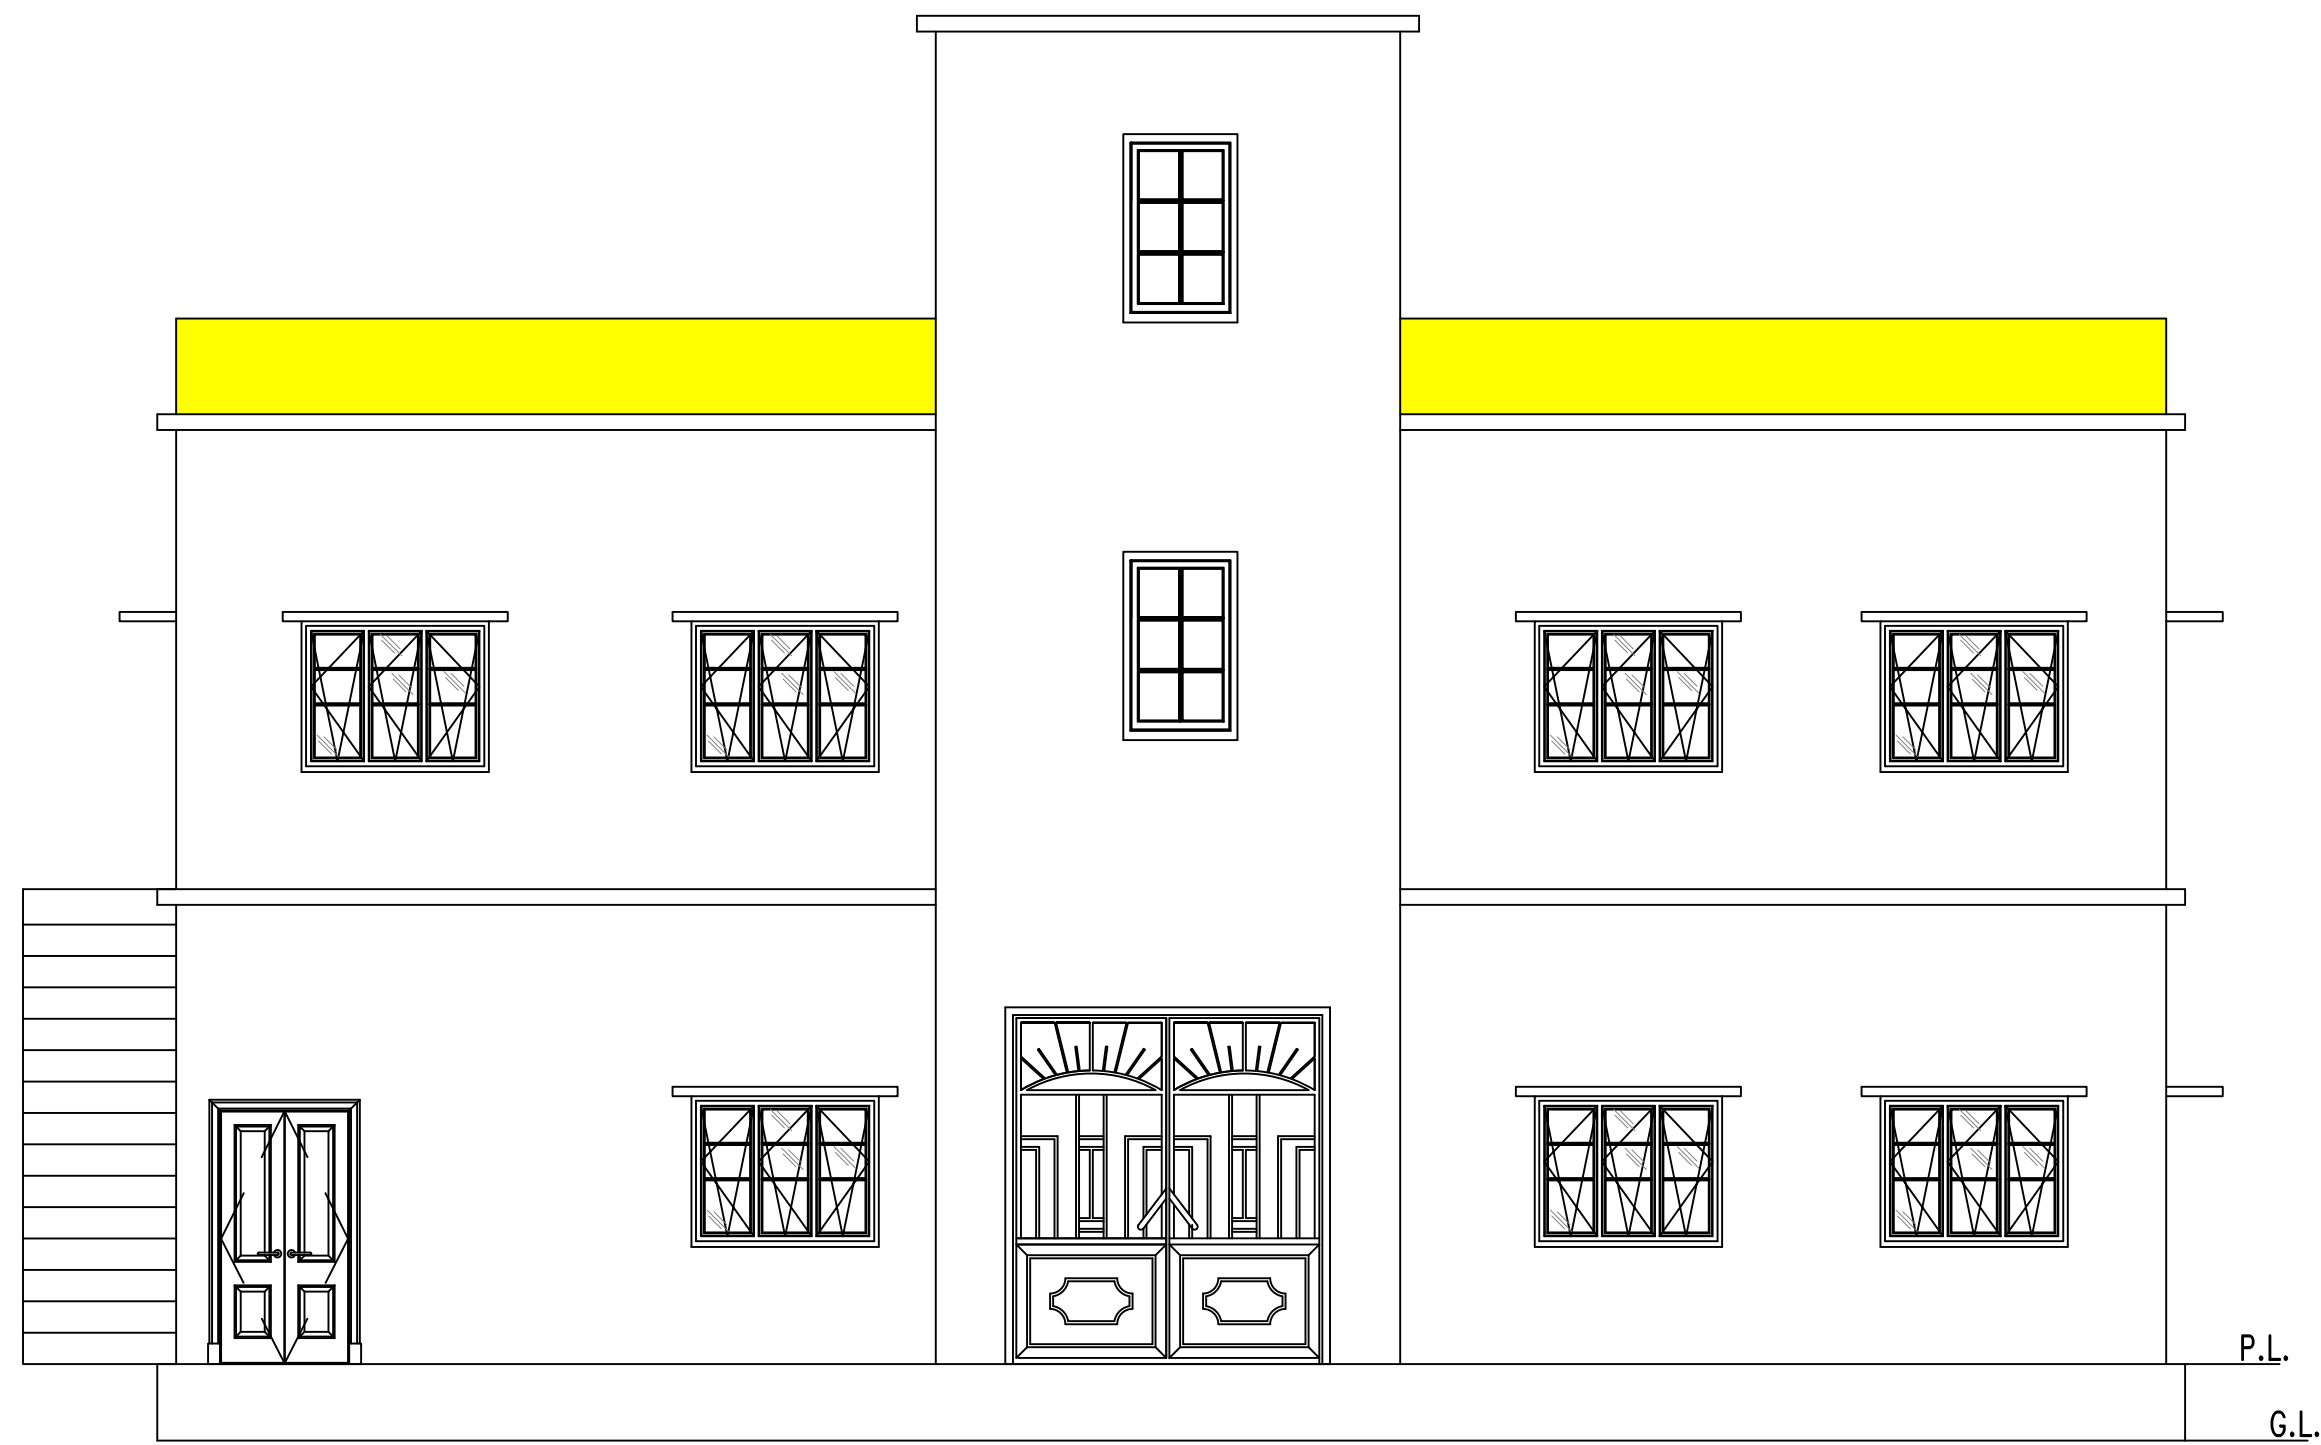


REAR ELEVATION

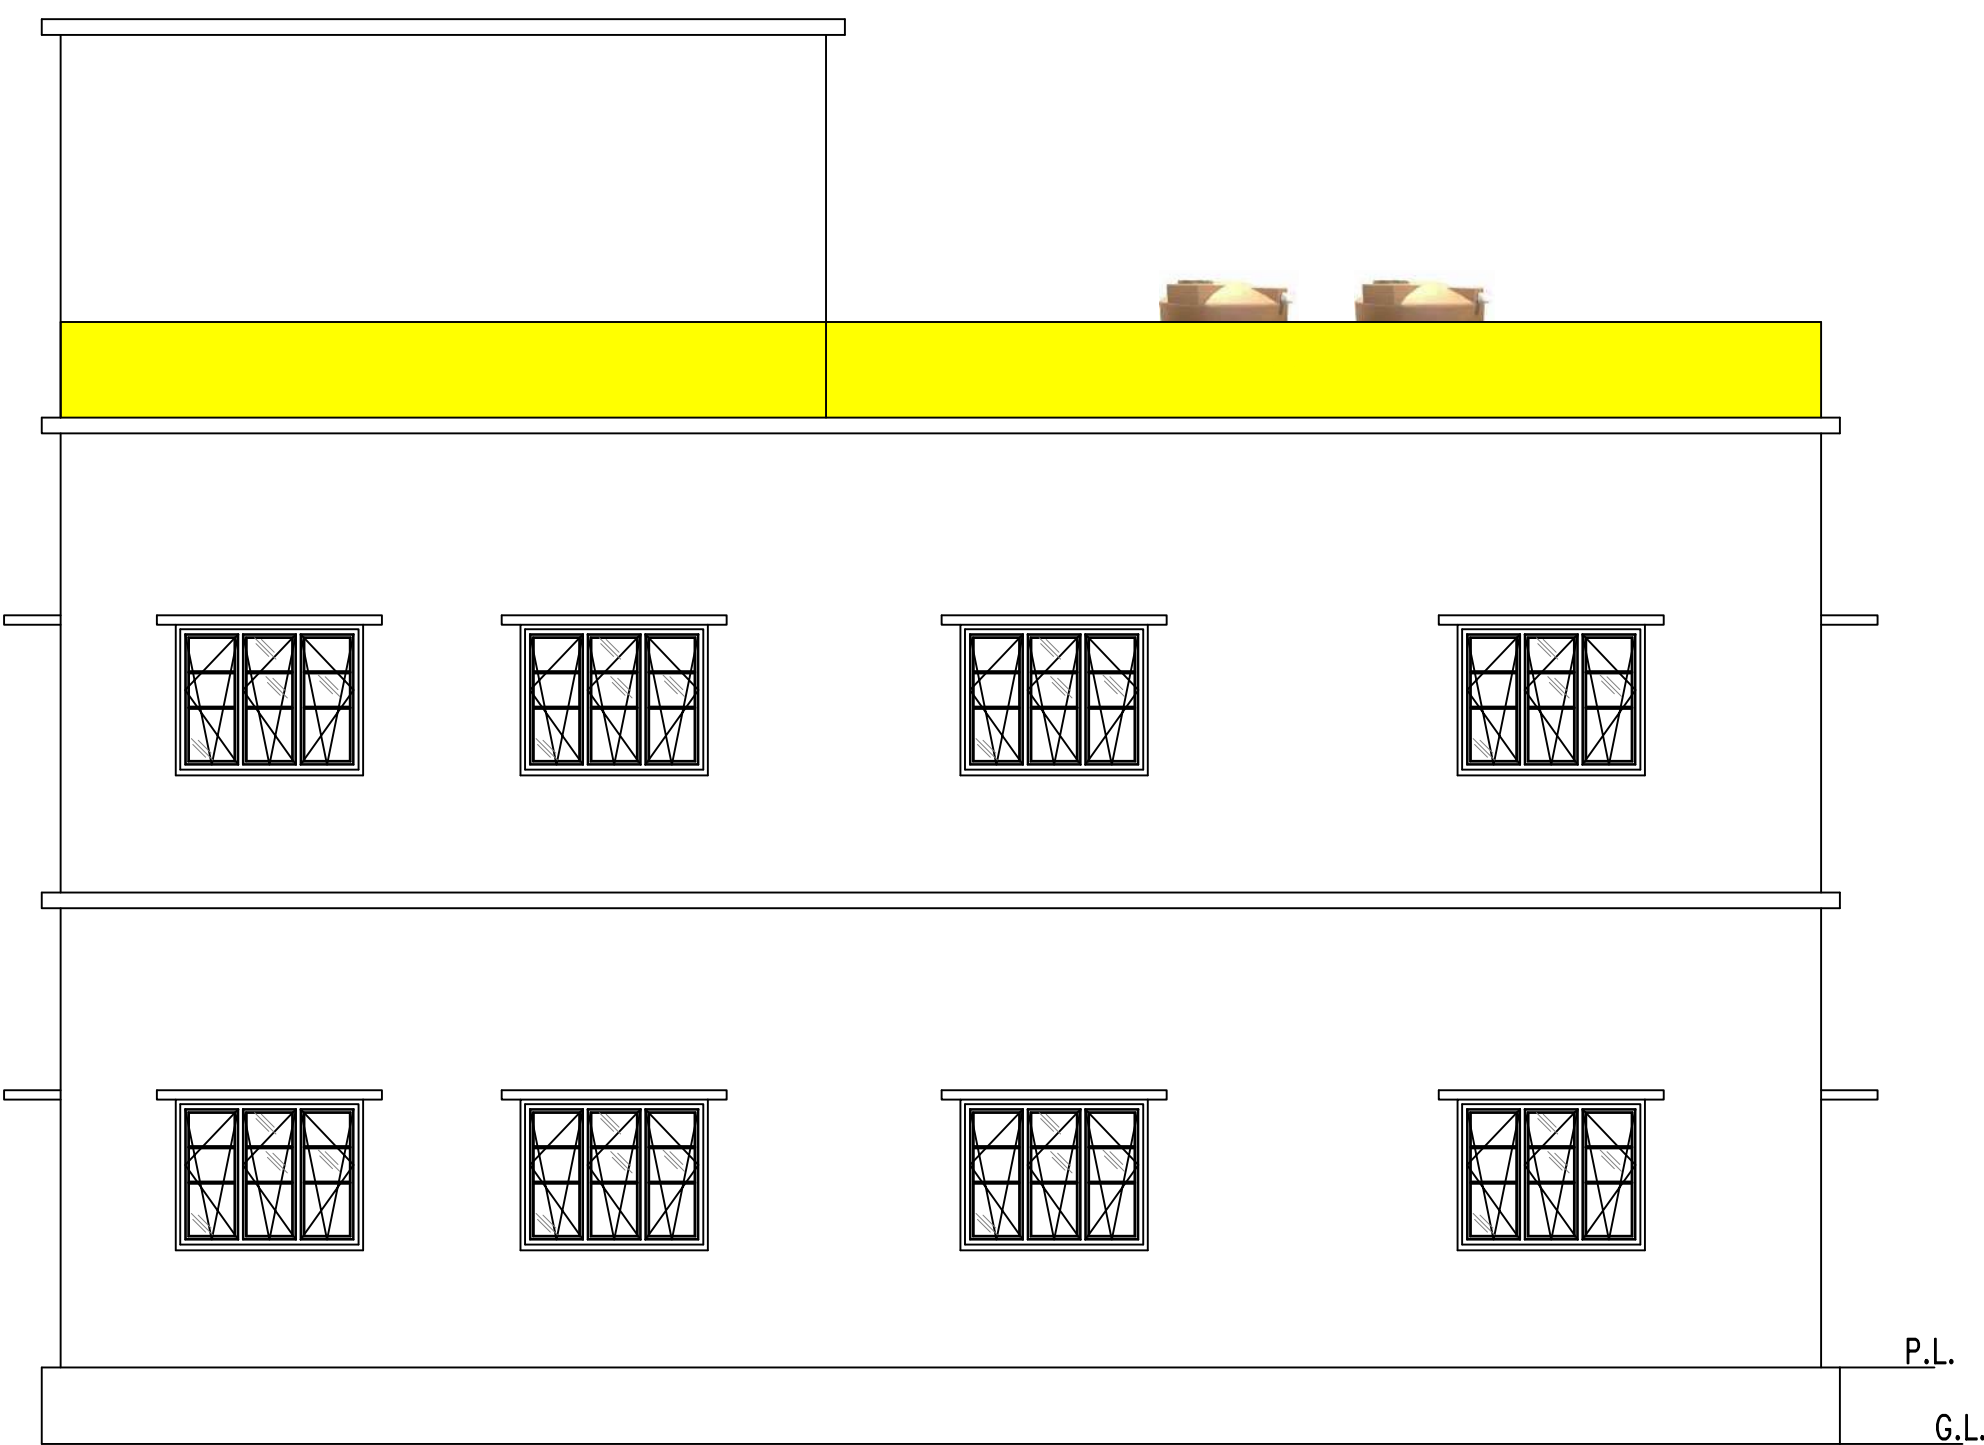

LEFT ELEVATION

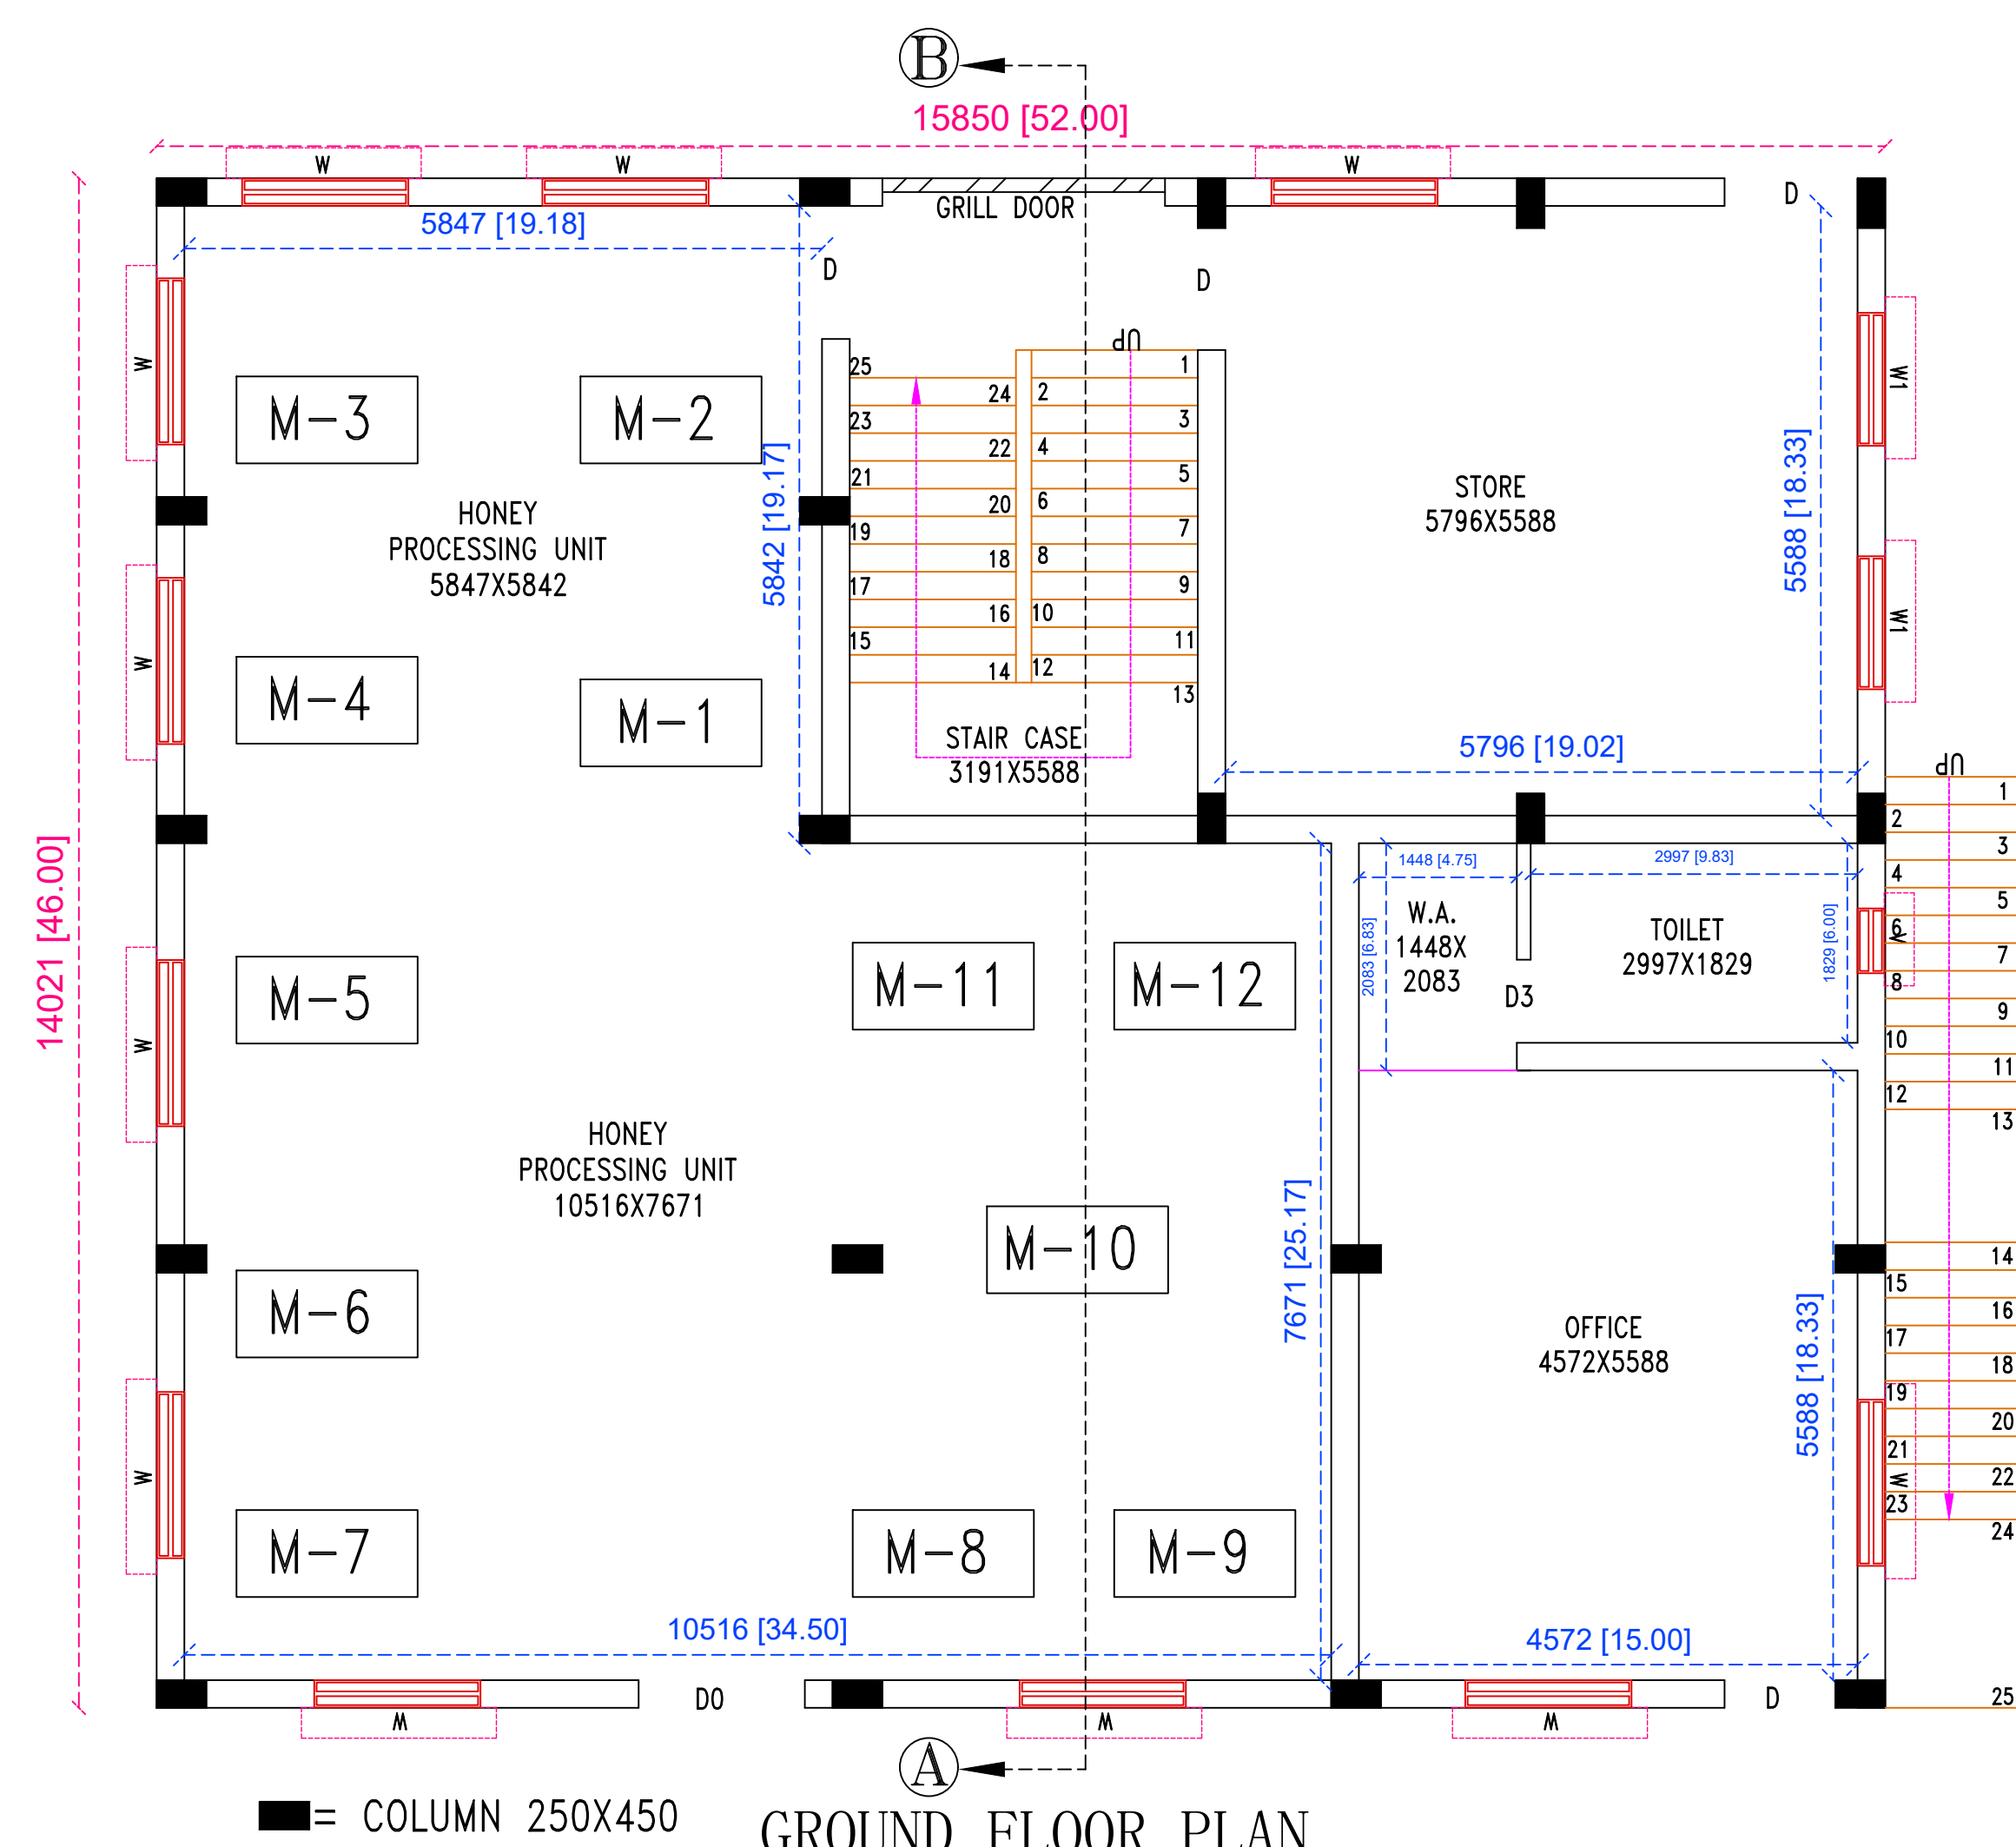

GROUND FLOOR PLAN

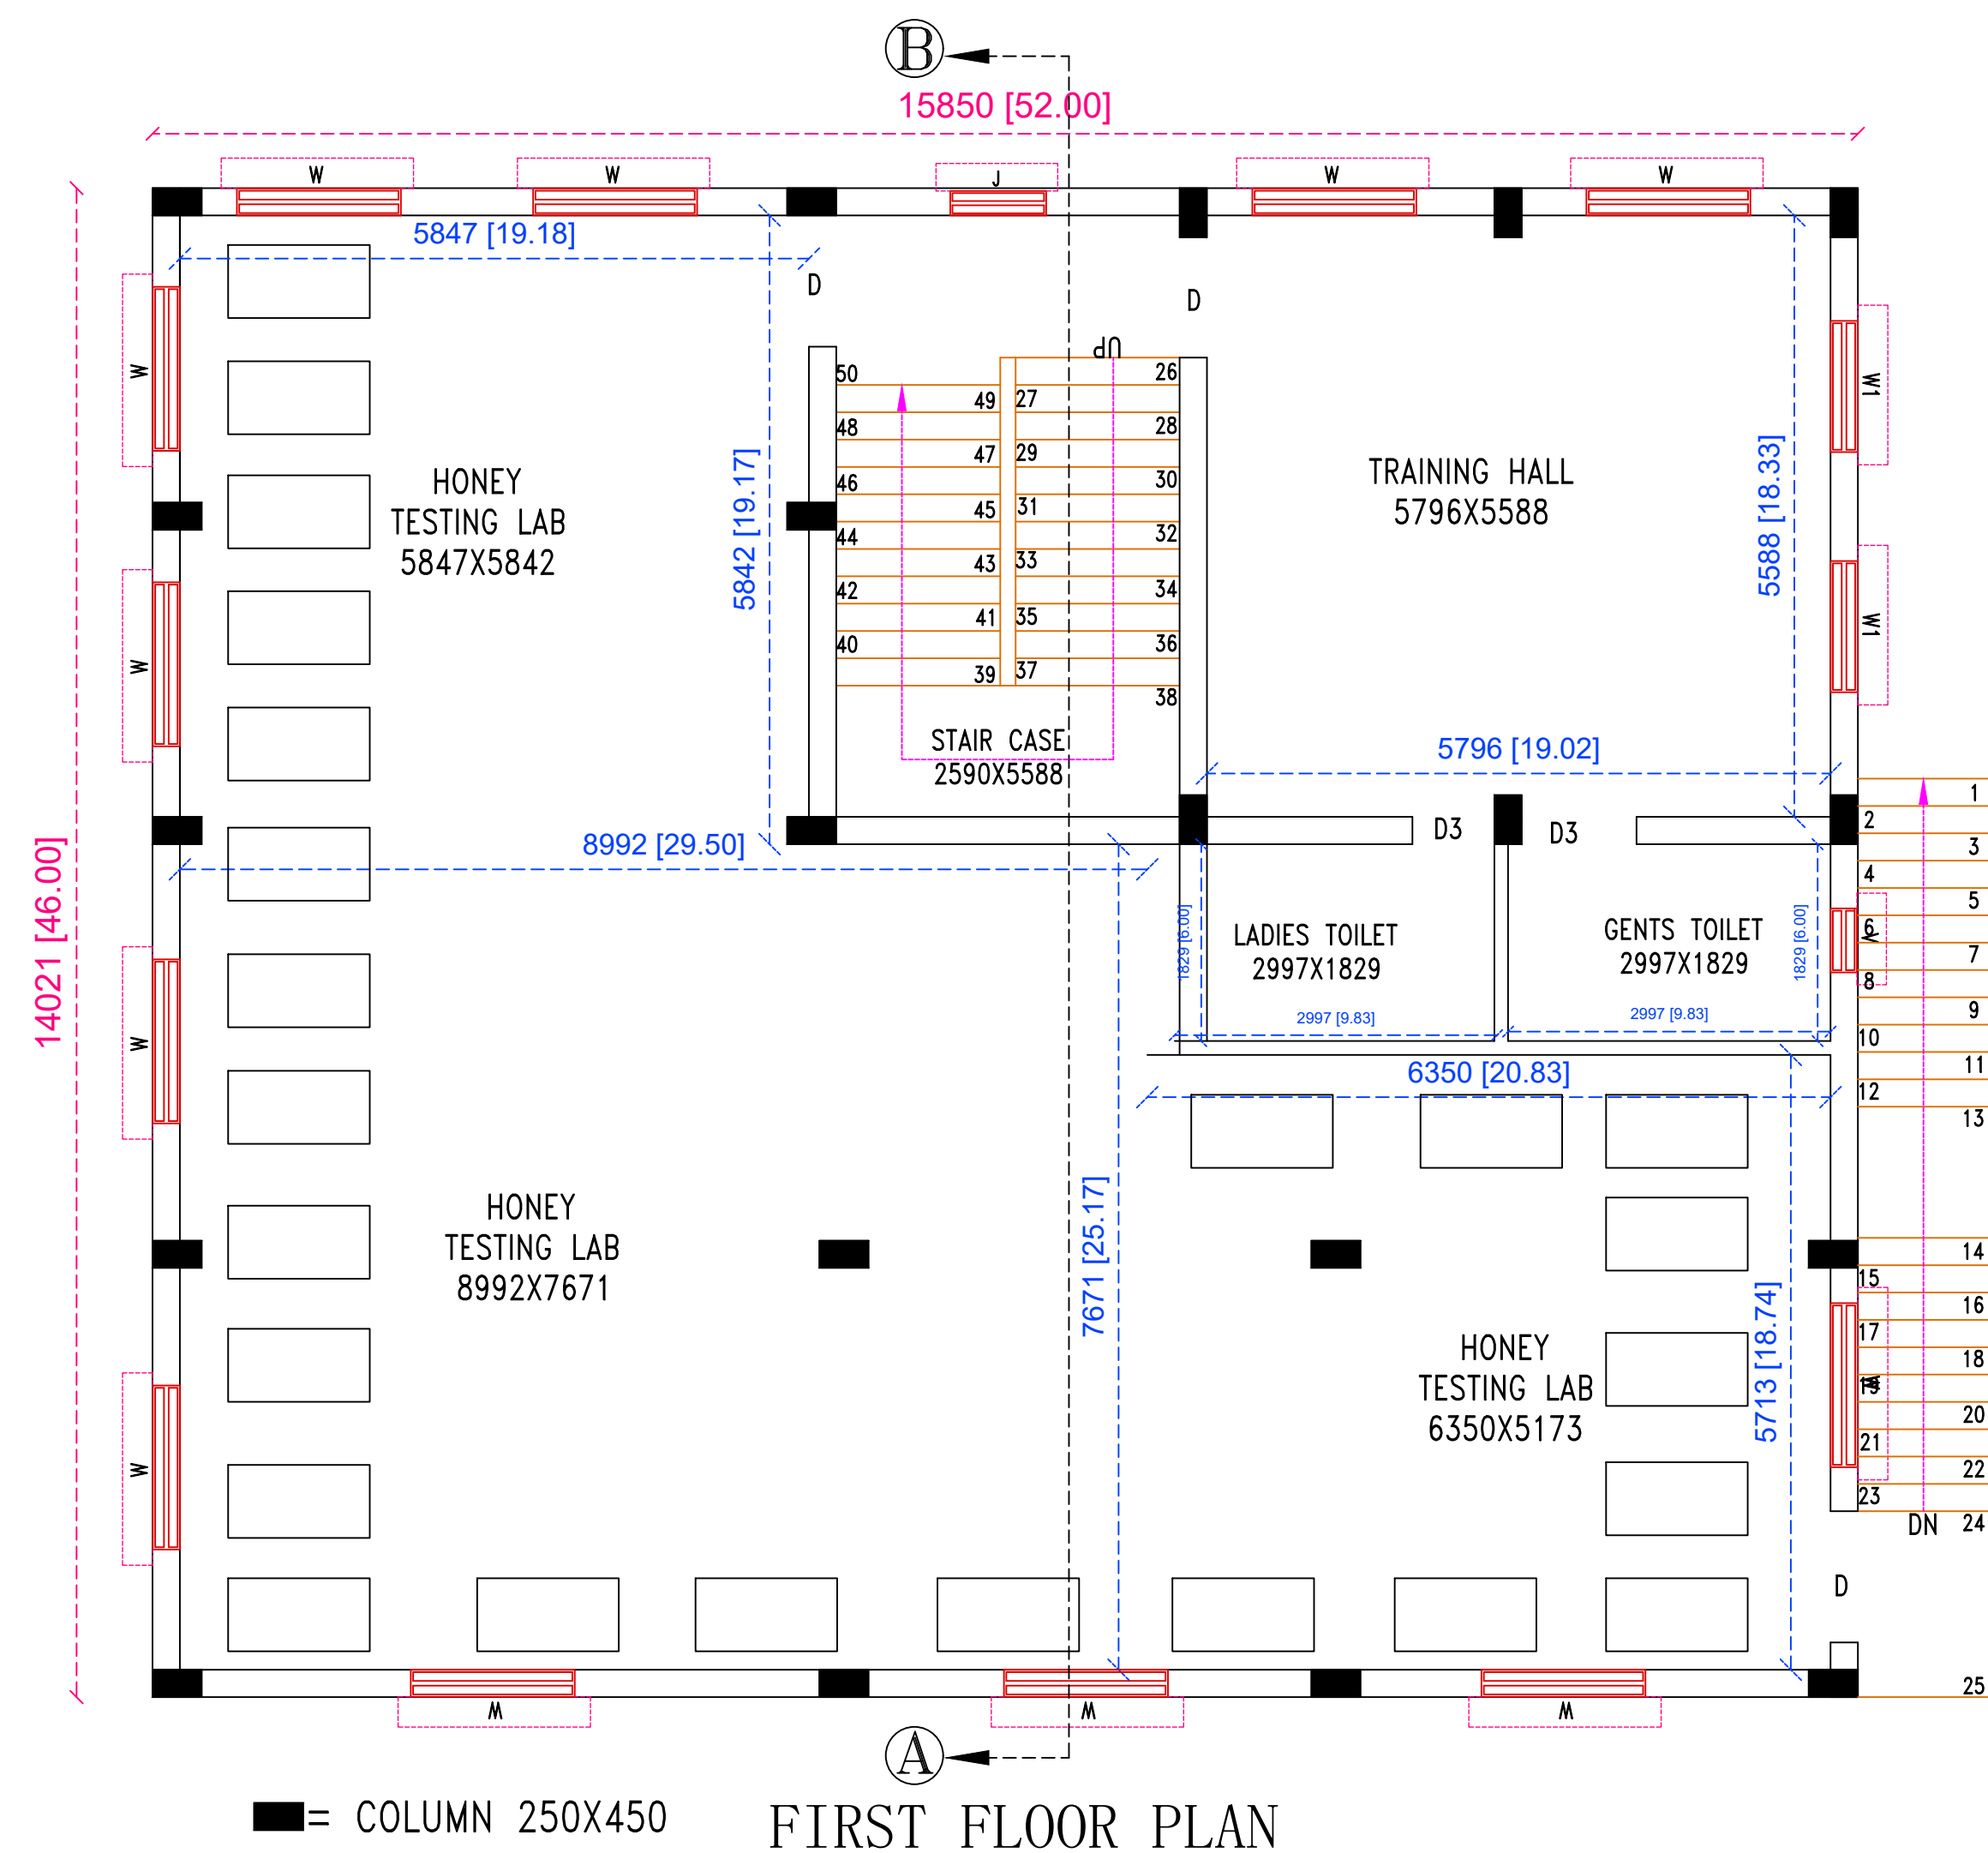

FIRST FLOOR PLAN

SL.NO	NAME	SIZE	SPECIFICATION
1	D0	1500X2100	PANELLED DOOR
2	D	1200X2100	PANELLED DOOR
3	D1	1050X2100	PANELLED DOOR
4	D2	900X2100	PANELLED DOOR
5	D3	750X2100	U.P.V.C DOOR
6	W	1500X1200	PANELLED WINDOW
7	W1	900X1200	PANELLED WINDOW
8	V	450X600	LOUVERS WITH FRAME
9	J	900X1200	STAIR CASE JALLY

AREA STATEMENT:-
PLINTH AREA OF GROUND FLOOR=222.23 SQ.M (2392 SFT)
COVERAGE AREA OF FIRST FLOOR=222.23 SQ.M (2392 SFT)

NOTES :-
1. ALL DIMENSIONS ARE IN MM .
2. THIS DRAWING IS A REFERENCE DRAWING FOR STURUCTURAL DRAWING .


DESCRIPTION : ARCHITECTURAL FLOOR PLAN OF THE PROPOSED HONEY PROCESSING CLUSTER .

PROJECT : SAI HONEY BEE KEEPING PROCESSING CLUSTER


IMPLEMENTING AGENCY : NEW INDIA, OVER PLOT NO : 436/211 , KHATA NO : 1899, AT/P.O. : SANTHAPUR , P.S.: GONDIA, DIST: DHENKANAL, STATE: ODISHA

SIGNATURE OF TECHNICAL PERSON



SIGNATURE OF APPLICANT

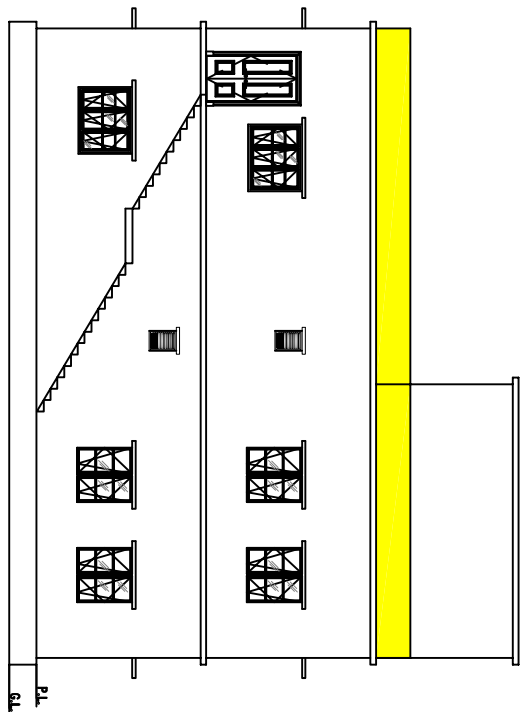


RIGHT ELEVATION

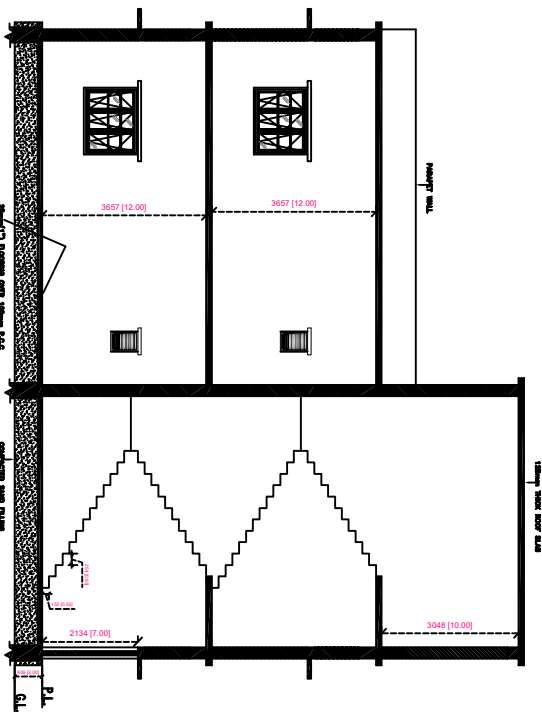


SECTION A-B

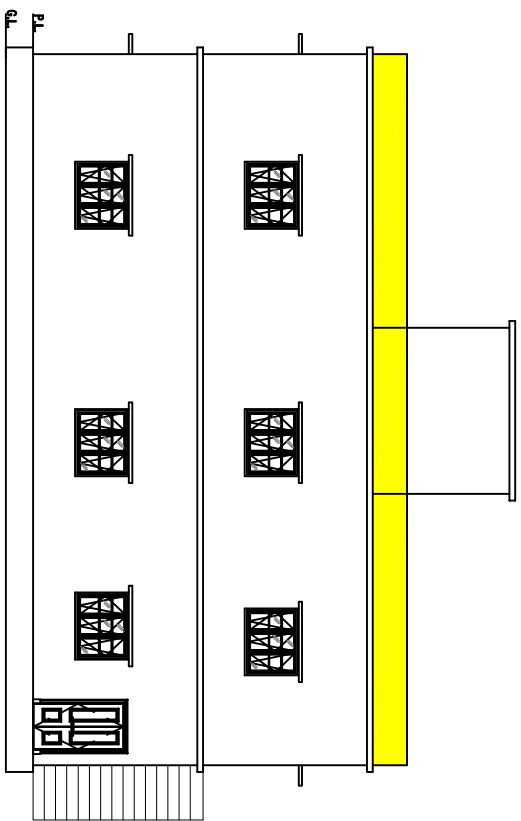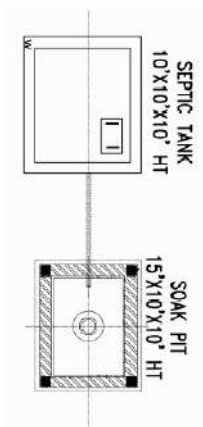


FRONT ELEVATION

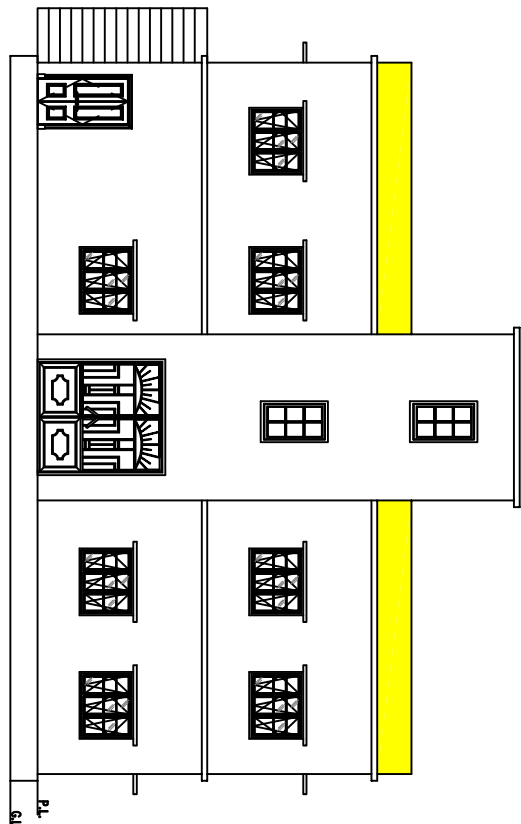


REAR ELEVATION

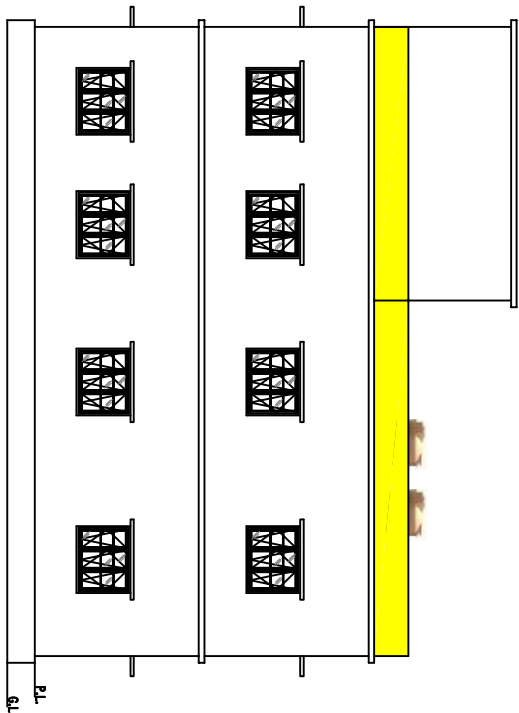

LEFT ELEVATION

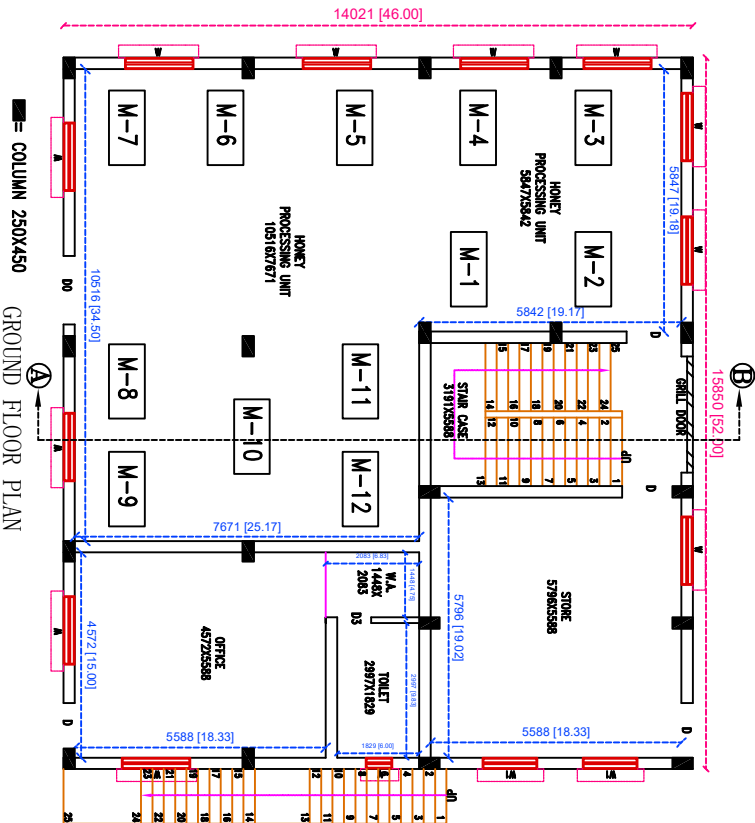

GROUND FLOOR PLAN

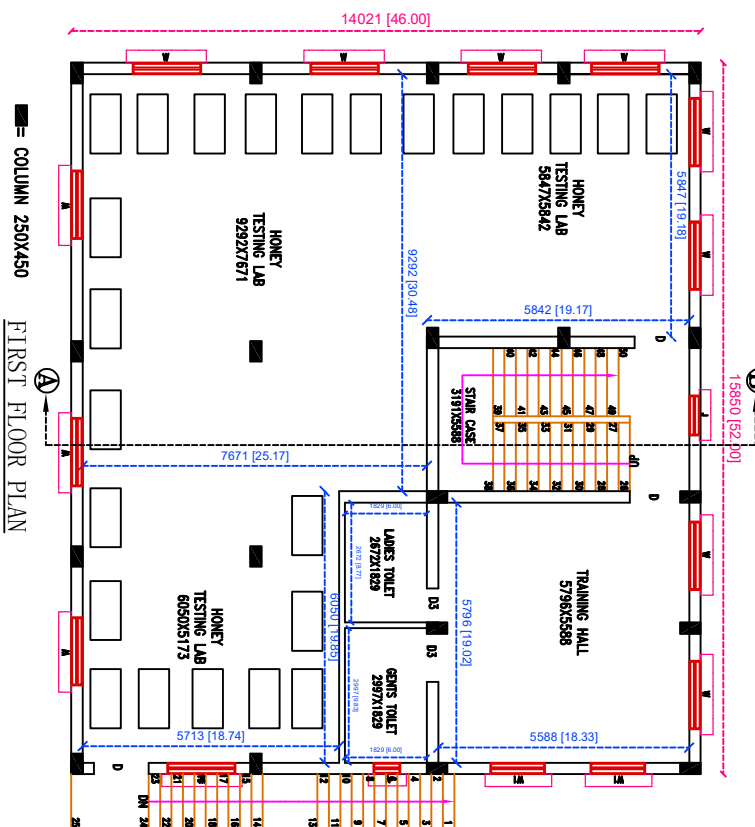

FIRST FLOOR PLAN

SL.NO	NAME	SIZE	SPECIFICATION
1	D0	1500X2100	PANELLED DOOR
2	D	1200X2100	PANELLED DOOR
3	D1	1050X2100	PANELLED DOOR
4	D2	900X2100	PANELLED DOOR
5	D3	750X2100	U.P.V.C DOOR
6	W	1500X1200	PANELLED WINDOW
7	W1	900X1200	PANELLED WINDOW
8	V	450X600	LOUVERS WITH FRAME
9	J	900X1200	STAIR CASE JALY

AREA STATEMENT:-
PLINTH AREA OF GROUND FLOOR=222.23 SQ.M (2392 SFT)
COVERAGE AREA OF FIRST FLOOR=222.23 SQ.M (2392 SFT)

NOTES :-
1. ALL DIMENSIONS ARE IN MM .
2. THIS DRAWTING IS A REFERENCE DRAWTING FOR
STURCTUDIAL DRAWTING .


DESCRIPTION : ARCHITECTURAL FLOOR PLAN OF THE PROPOSED HONEY
PROCESSING CLUSTER .

PROJECT : SAI HONEY BEE KEEPING PROCESSING CLUSTER


IMPLEMENTING AGENCY : NEW INDIA, OVER PLOT NO : 436/211 , KHAZA NO :
1899, A/P.O. : SANTHANUR , P.S.: GONDIA,
DIST: DHENKANAL, STATE: ODISHA

SIGNATURE OF TECHNICAL PERSON


SIGNATURE OF APPLICANT

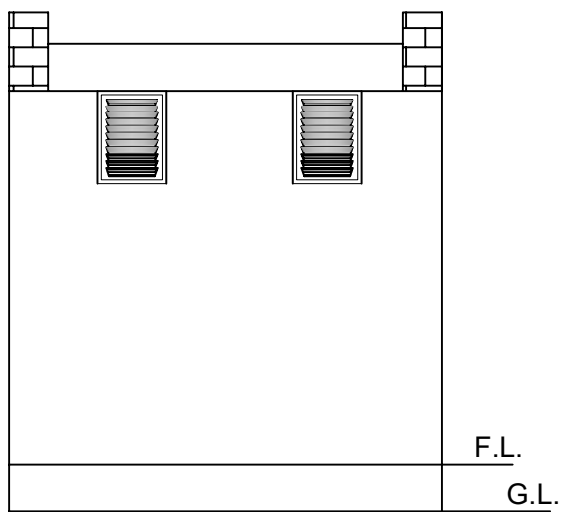


REAR ELEVATION

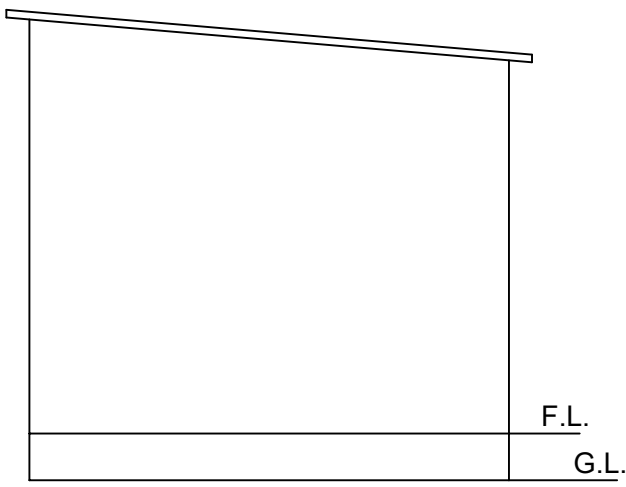


LEFT ELEVATION

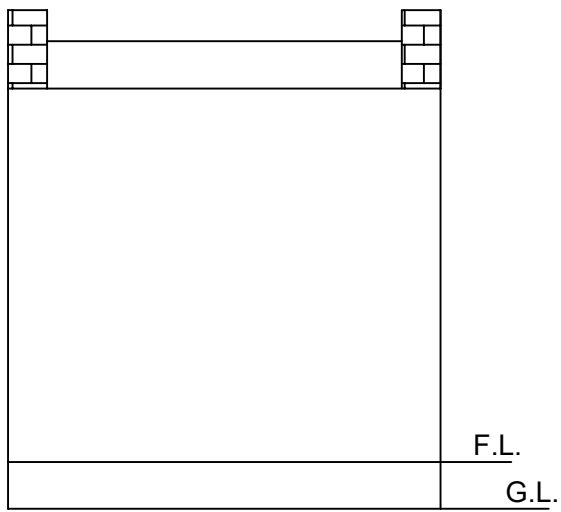


FRONT ELEVATION

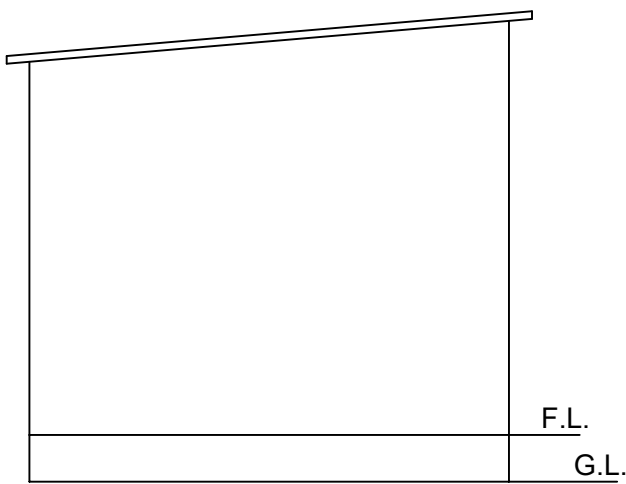


RIGHT ELEVATION

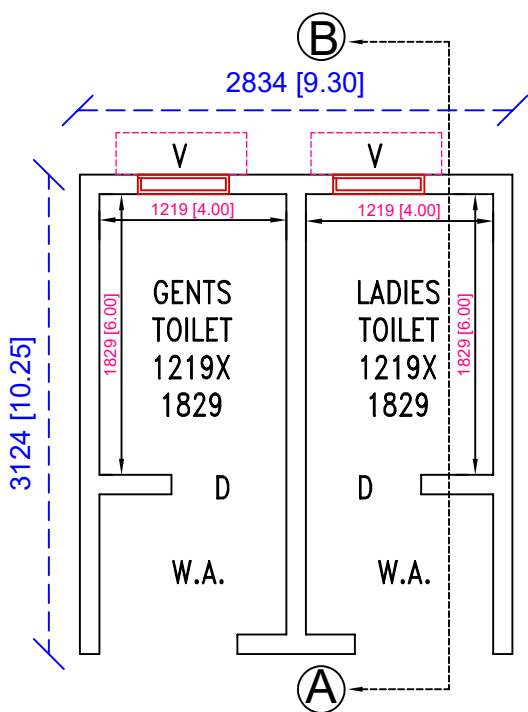

PLAN

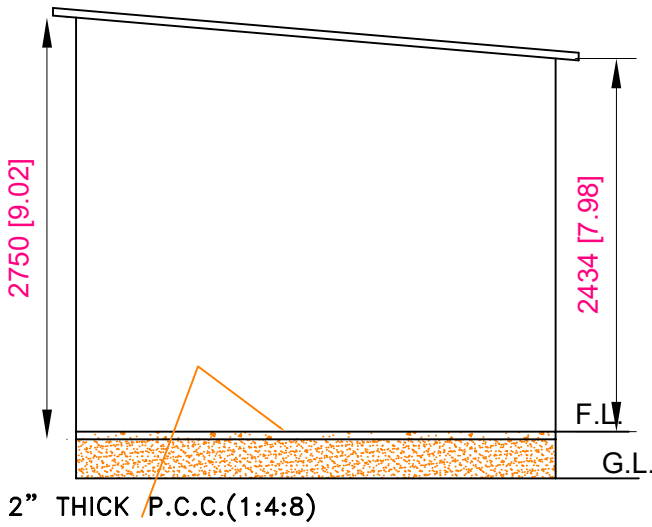


SECTION A-B

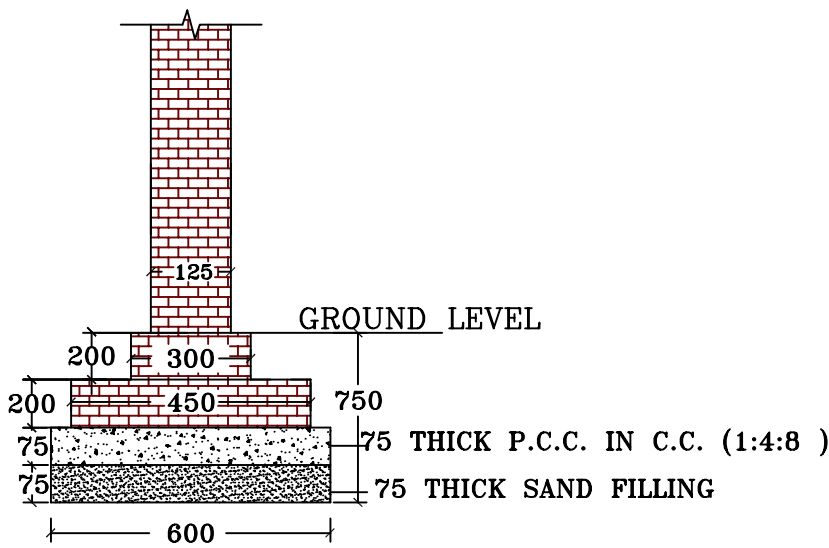


FOUNDATION DETAILS


SL.NO	NAME	SIZE	SPECIFICATION
1	D1	900X2100	MS DOOR
2	W	900X1200	MS WINDOW
AREA STATEMENT:-			
PLINTH AREA OF GROUND FLOOR=8.85 SQ.M (95.32 SFT)			
NOTES :-			
1. ALL DIMENSIONS ARE IN MM .			
DESCRIPTION : PROPOSED COMMON TOILET .			
PROJECT : SAI HONEY BEE KEEPING PROCESSING CLUSTER			
IMPLEMENTING AGENCY : NEW INDIA, OVER PLOT NO : 436/211 , KHATA NO : 1899, AT/P.O. : SANTHAPUR , P.S.: GONDIA, DIST: DHENKANAL, STATE: ODISHA			
SIGNATURE OF TECHNICAL PERSON		SIGNATURE OF APPLICANT	

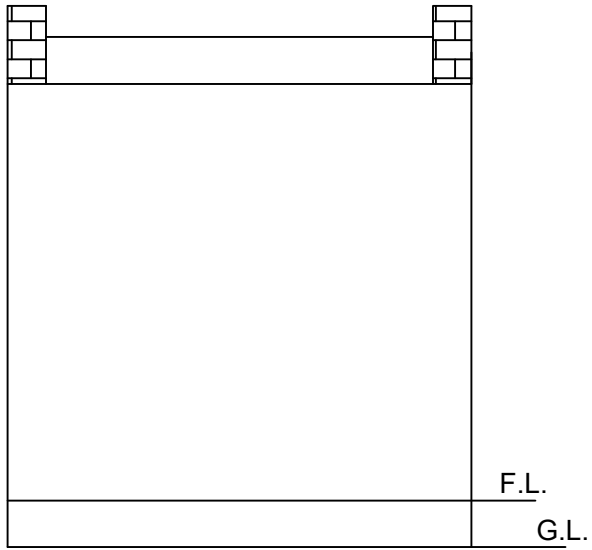


REAR ELEVATION

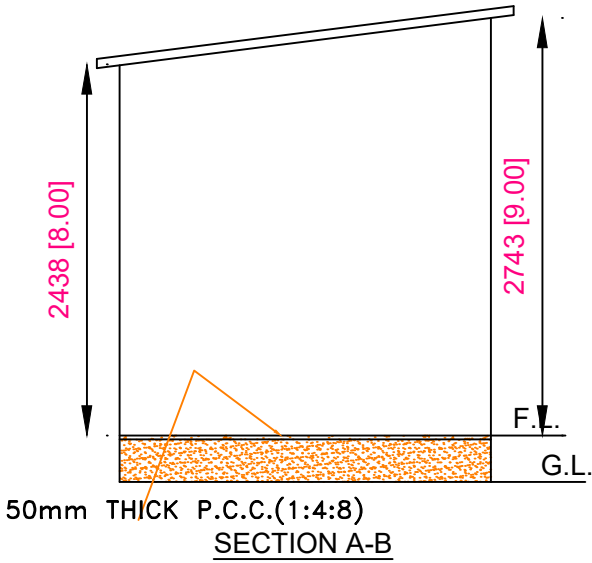


SECTION A-B

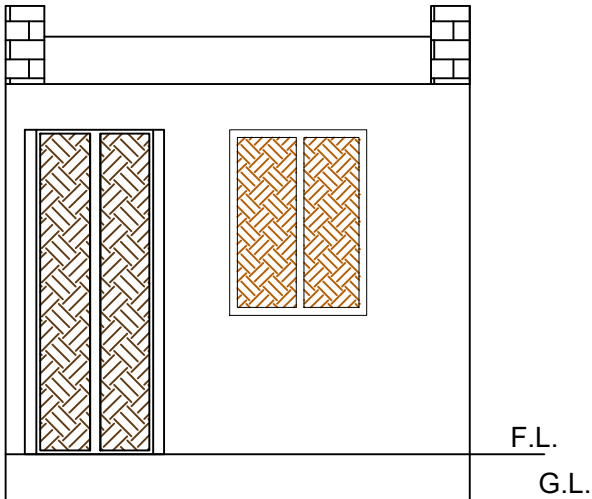


FRONT ELEVATION

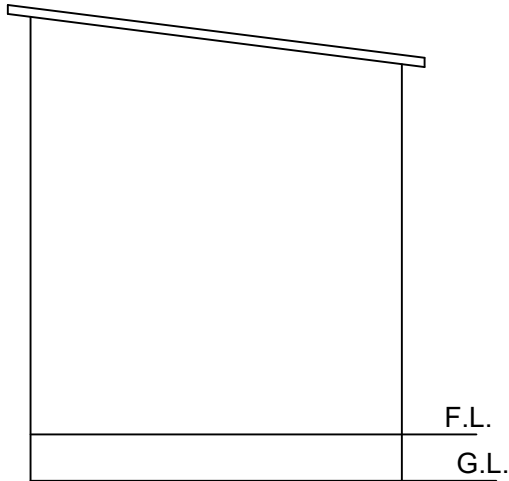


LEFT ELEVATION

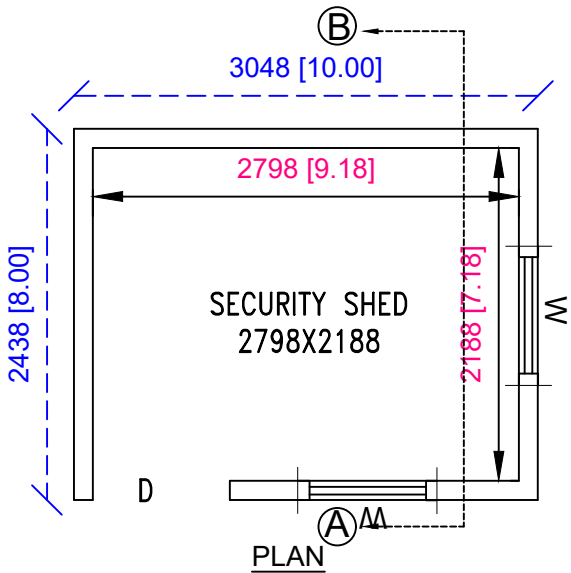

PLAN

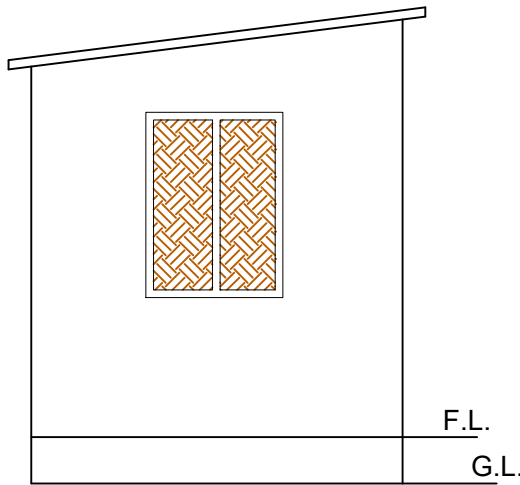



RIGHT ELEVATION

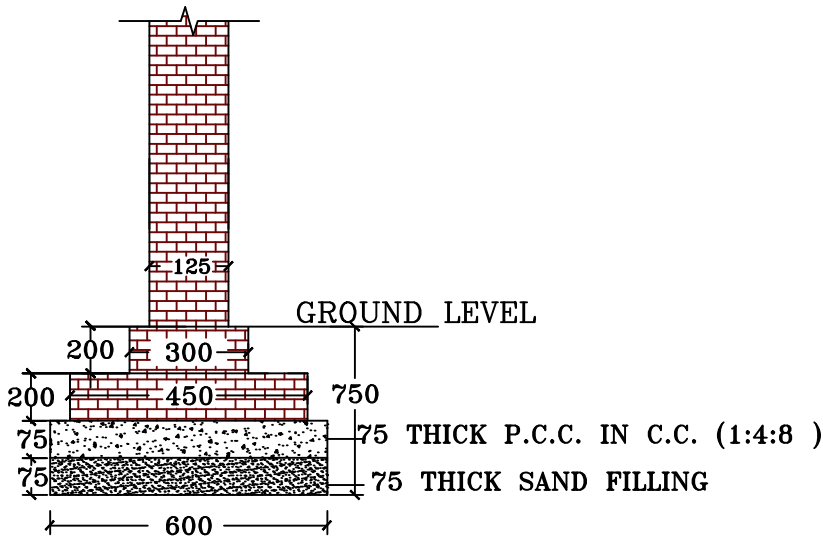


FOUNDATION DETAILS

SL.NO	NAME	SIZE	SPECIFICATION
1	D1	900X2100	MS DOOR
2	W	900X1200	MS WINDOW
AREA STATEMENT:-			
PLINTH AREA OF GROUND FLOOR=7.43 SQ.M (80 SFT)			
NOTES :-			
1. ALL DIMENSIONS ARE IN MM .			
DESCRIPTION : PROPOSED SECURITY SHED .			
PROJECT : SAI HONEY BEE KEEPING PROCESSING CLUSTER			
IMPLEMENTING AGENCY : NEW INDIA, OVER PLOT NO : 436/211 , KHATA NO : 1899, AT/P.O. : SANTHAPUR , P.S.: GONDIA, DIST: DHENKANAL, STATE: ODISHA			
SIGNATURE OF TECHNICAL PERSON		SIGNATURE OF APPLICANT	

DETAILS OF SOAK PIT

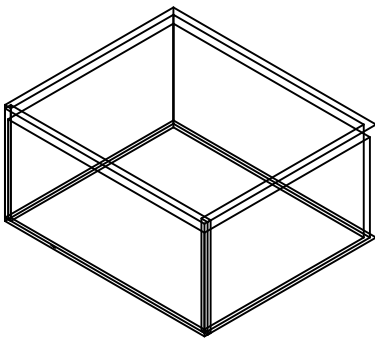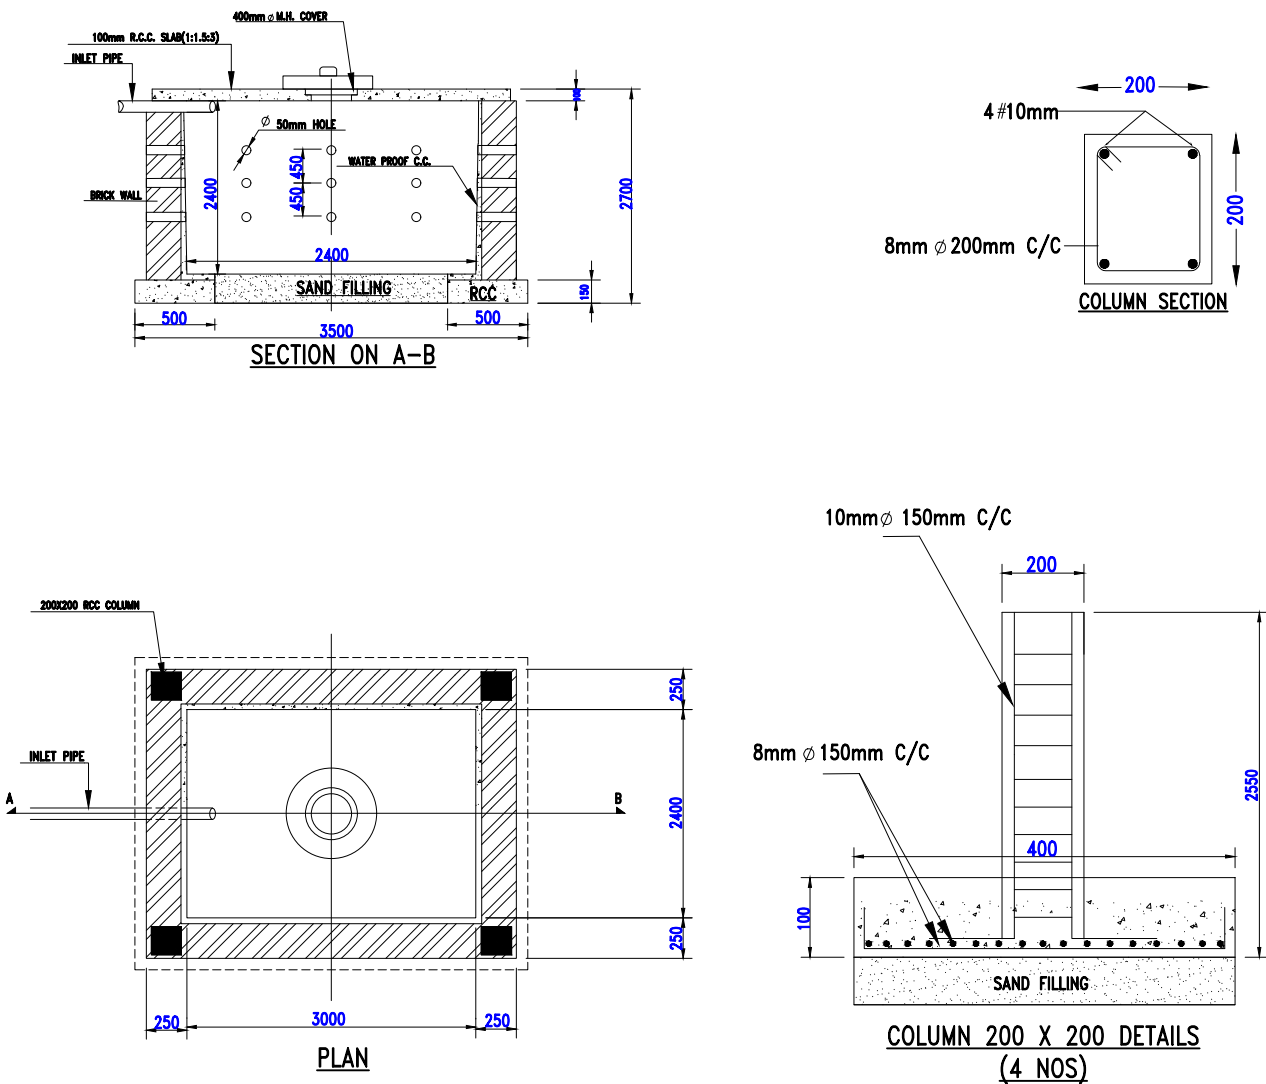

DETAILS OF SEPTIC TANK

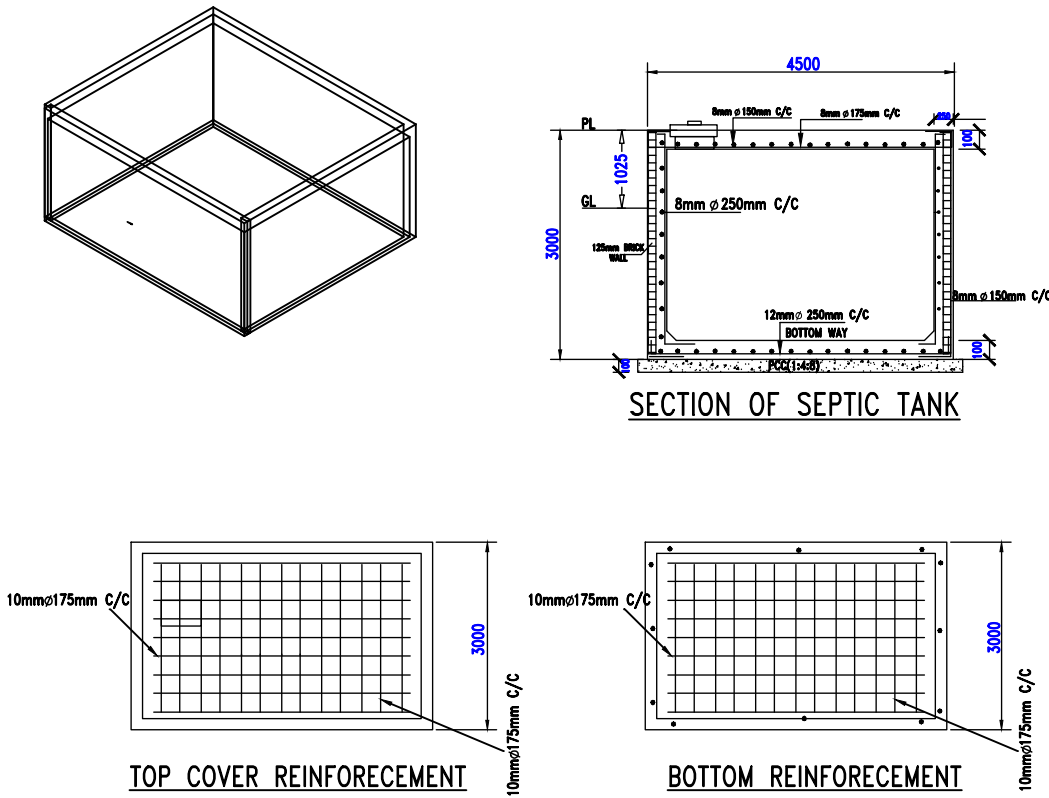



















Ø10- 260'(90MTR)-TATA BAR	18 PIECE- 130KG
Ø8- 540'(220MTR)-TATA BAR	20 PIECE-135KG
TOTAL-265 KG	

NOTE:-ALL DIMENSIONS ARE IN MM .

DESCRIPTION : DETAILS OF SEPTIC TANK AND SOAK PIT .
PROJECT : SAI HONEY BEE KEEPING PROCESSING CLUSTER
IMPLEMENTING AGENCY : NEW INDIA, OVER PLOT NO : 436/211 , KHATA NO : 1899, AT/P.O. : SANTHAPUR , P.S.: GONDIA, DIST: DHENKANAL, STATE: ODISHA

SIGNATURE OF TECHNICAL PERSON

SIGNATURE OF APPLICANT

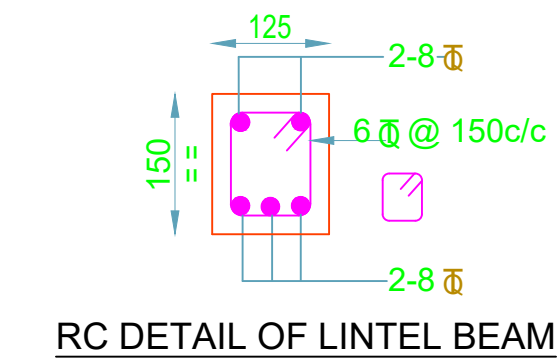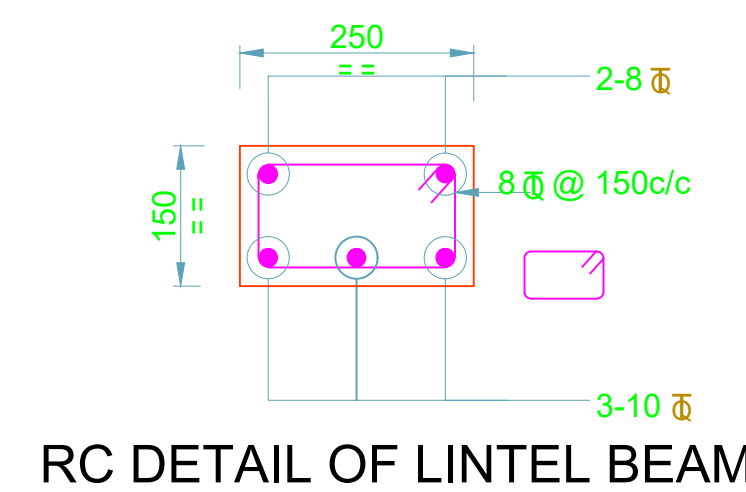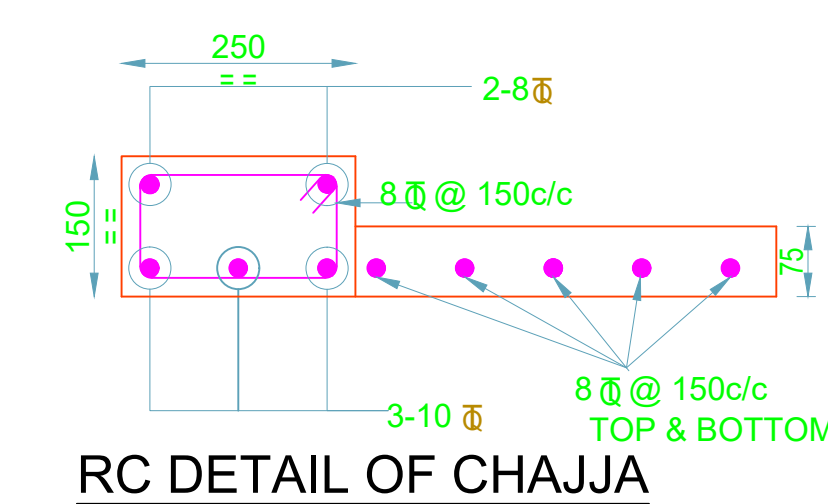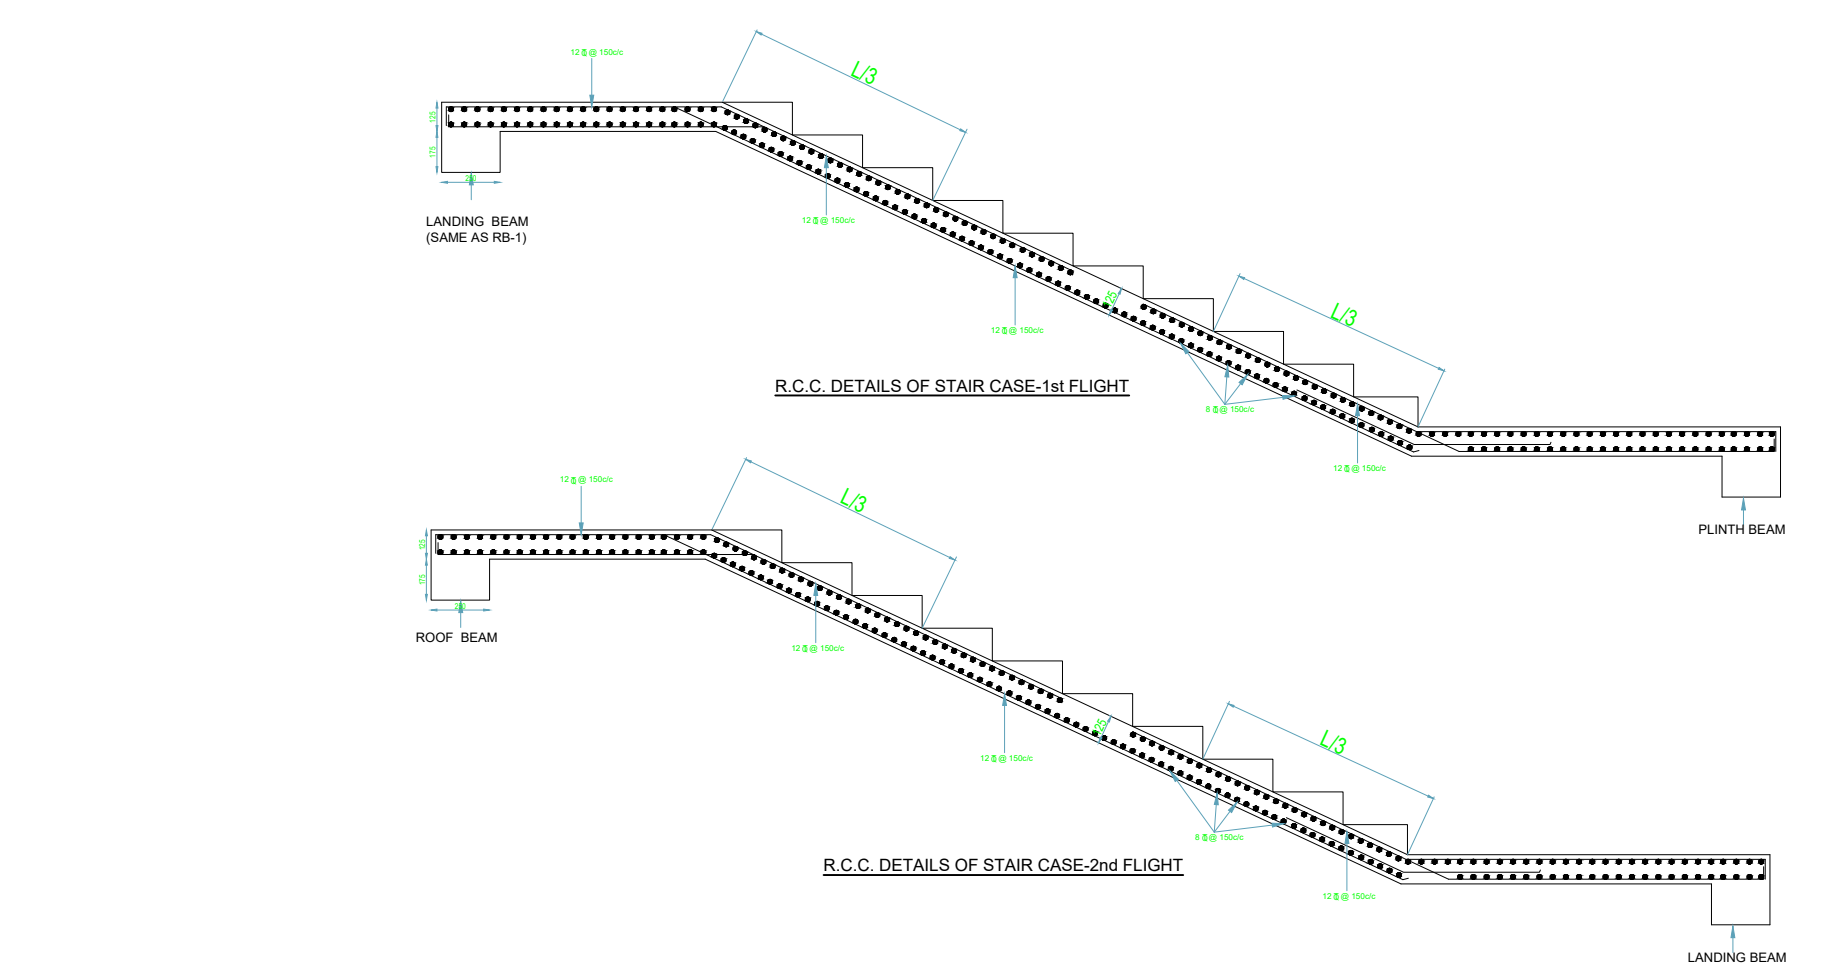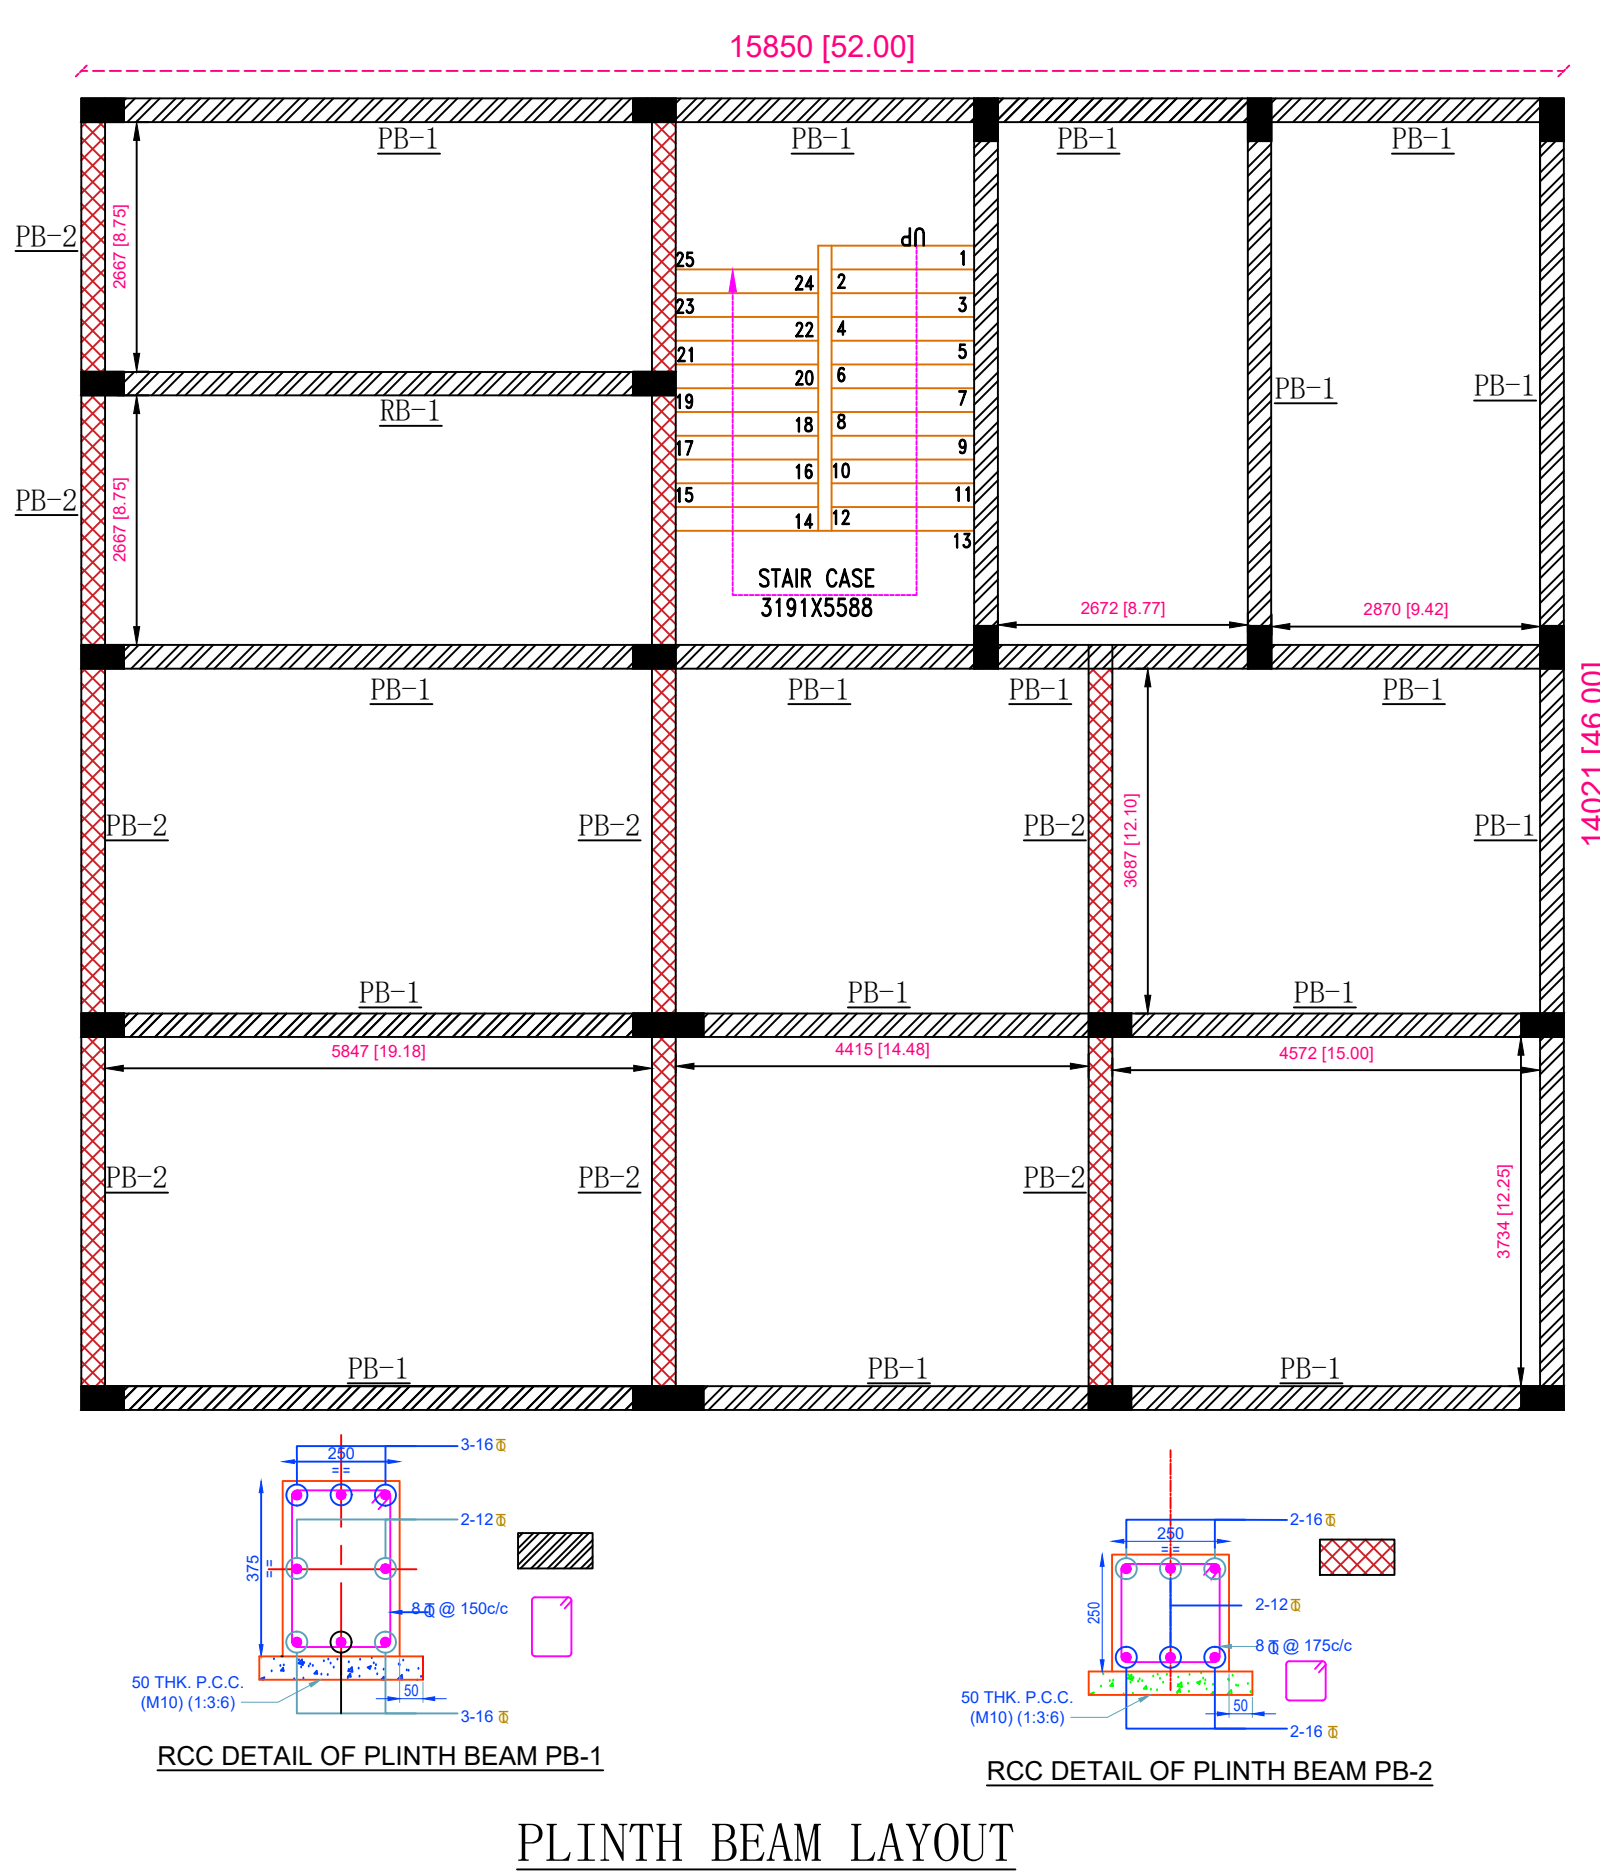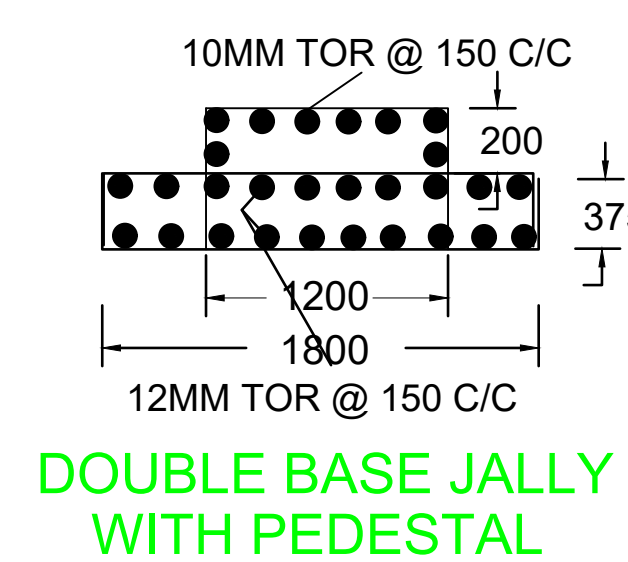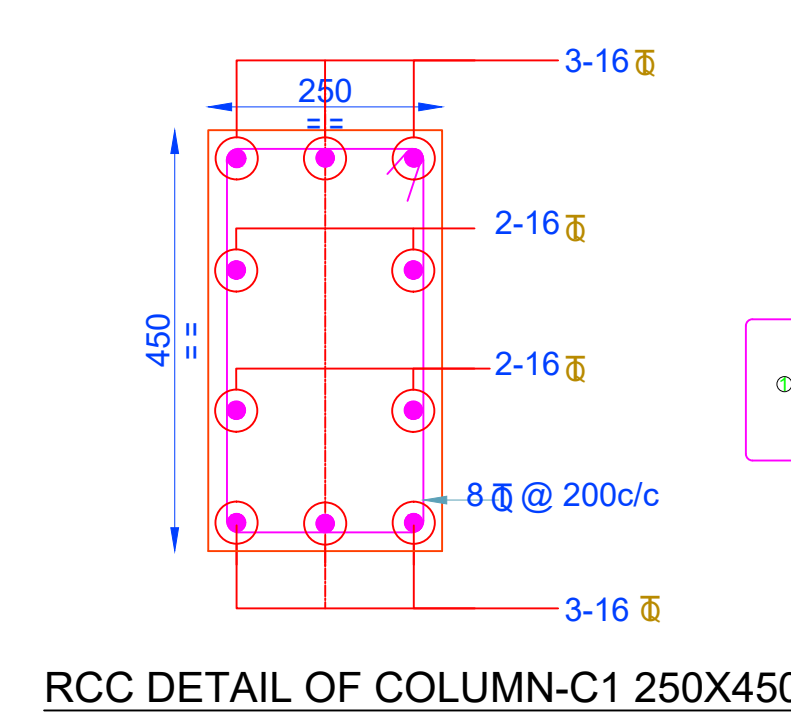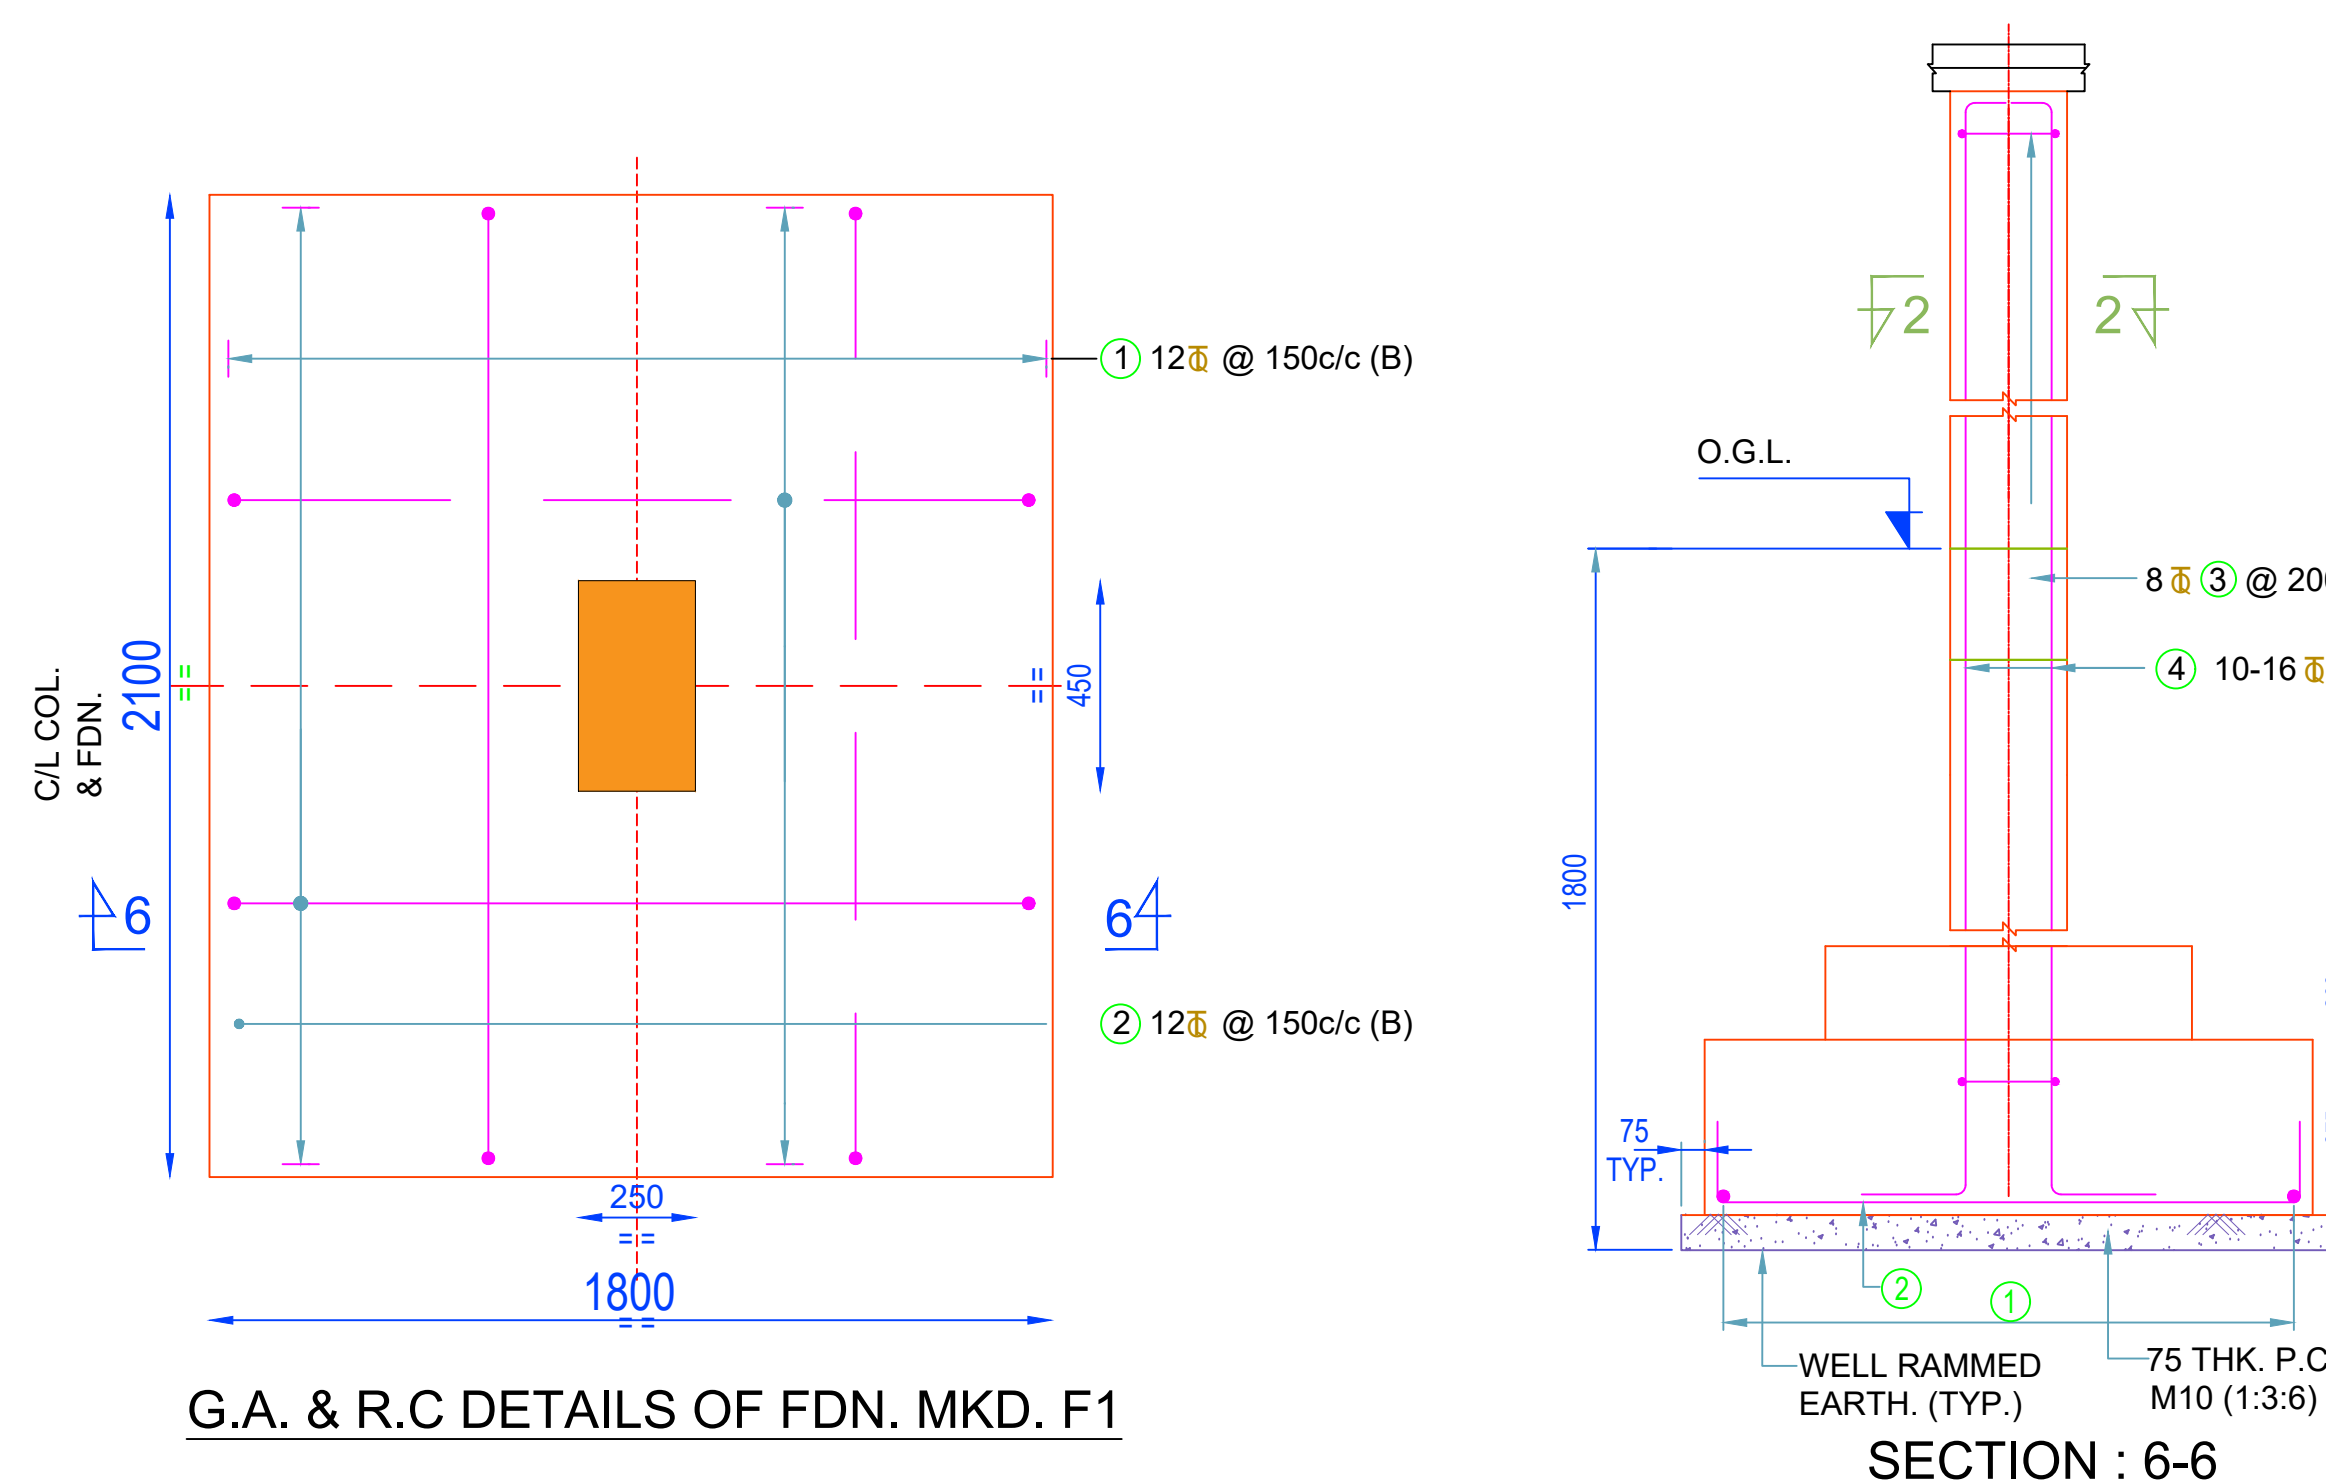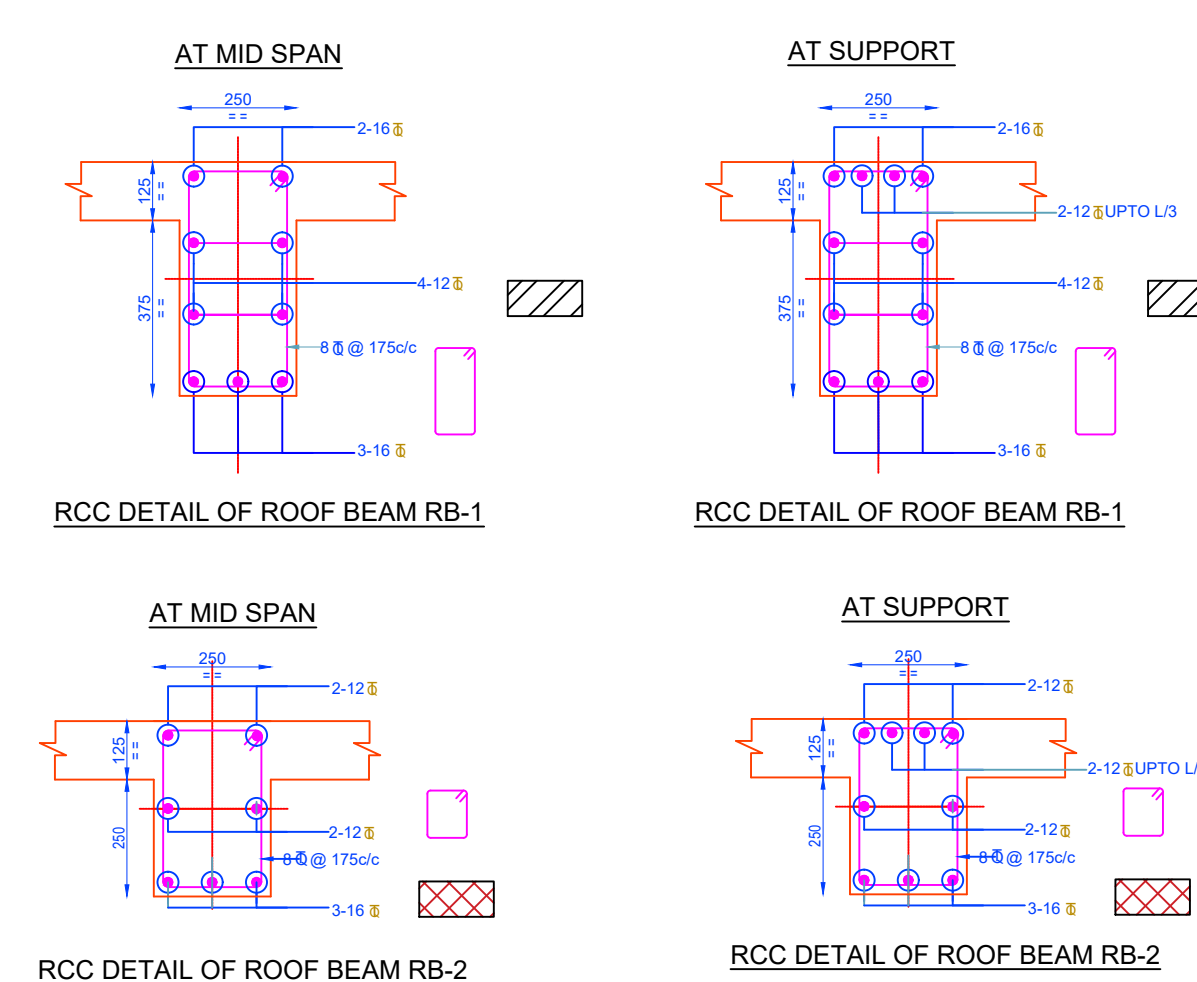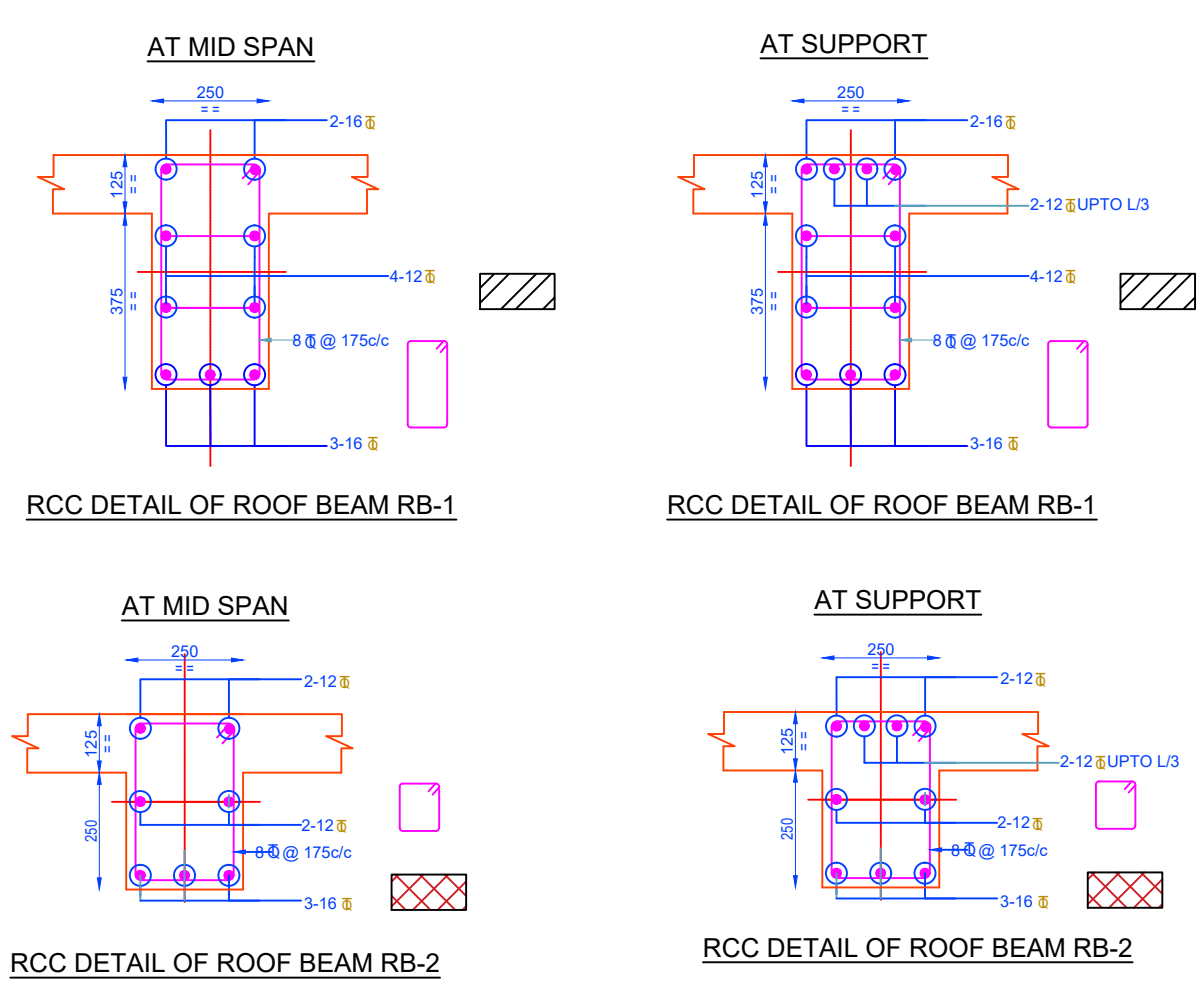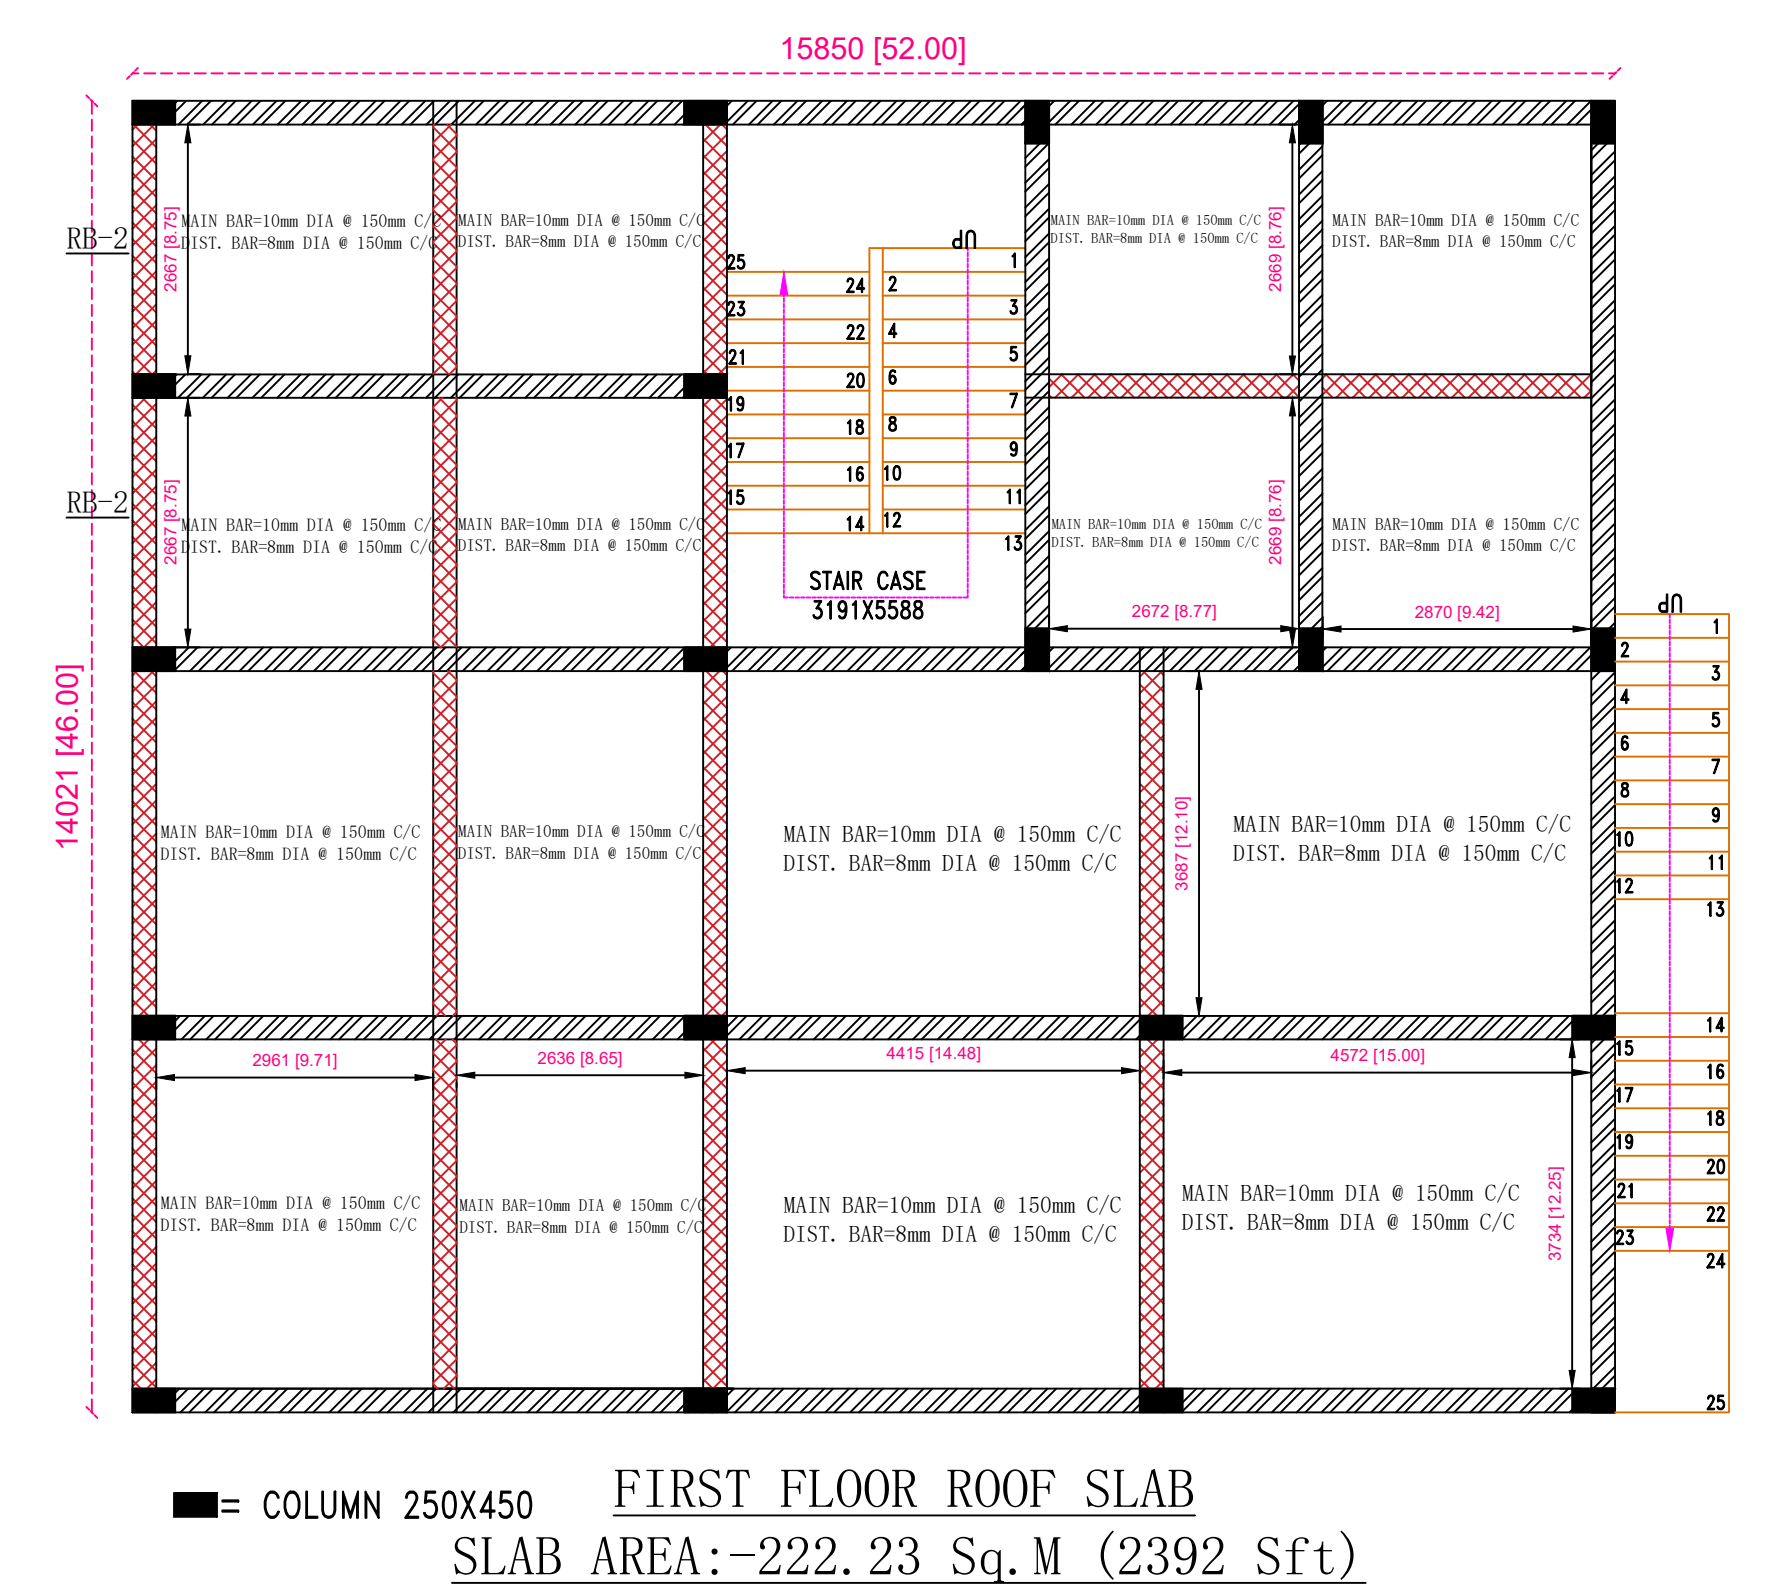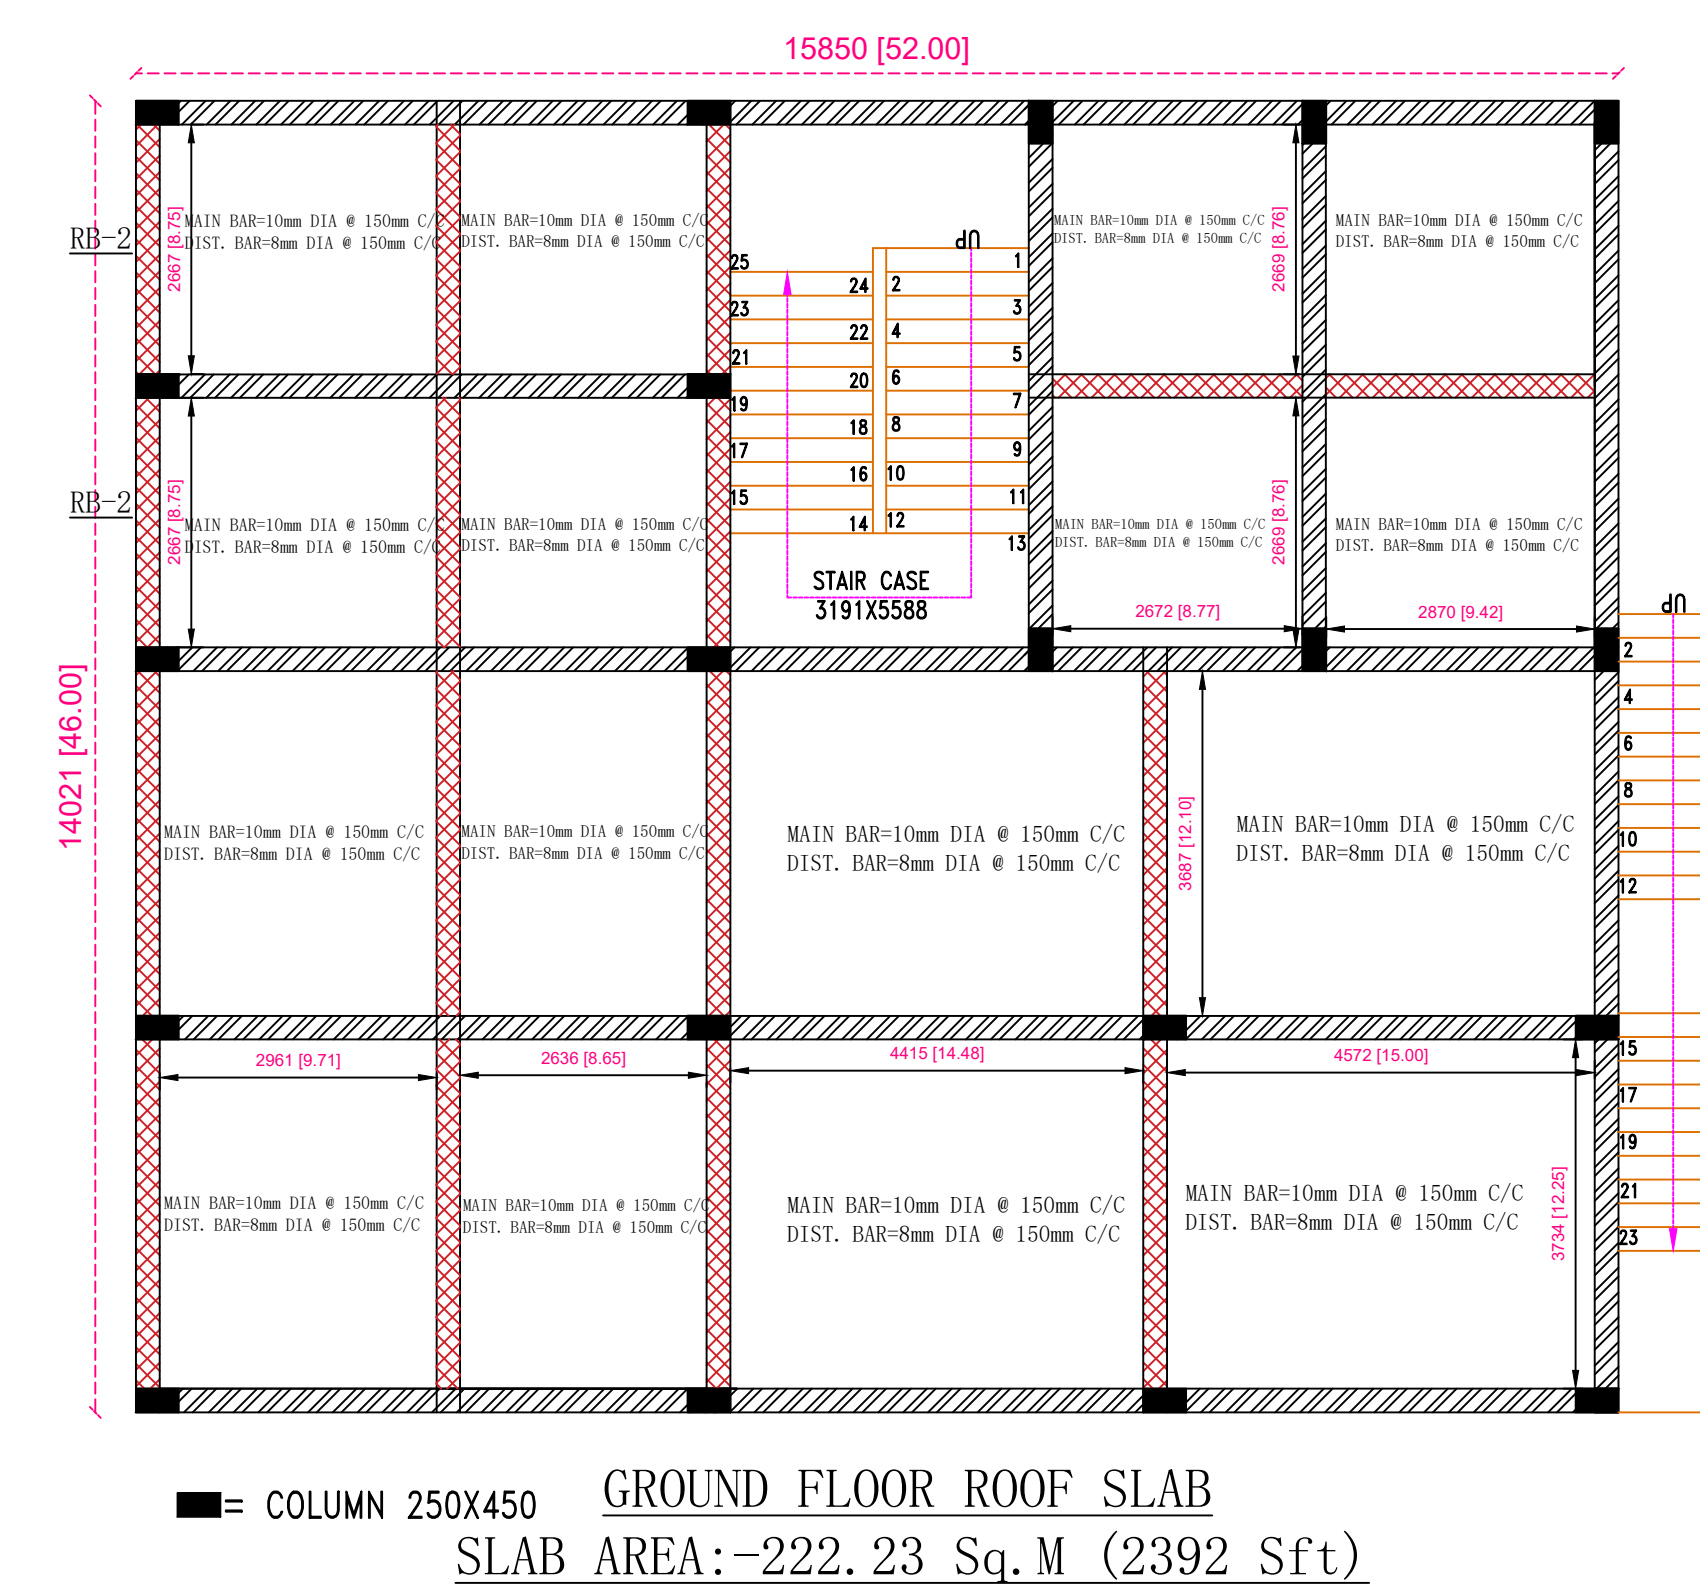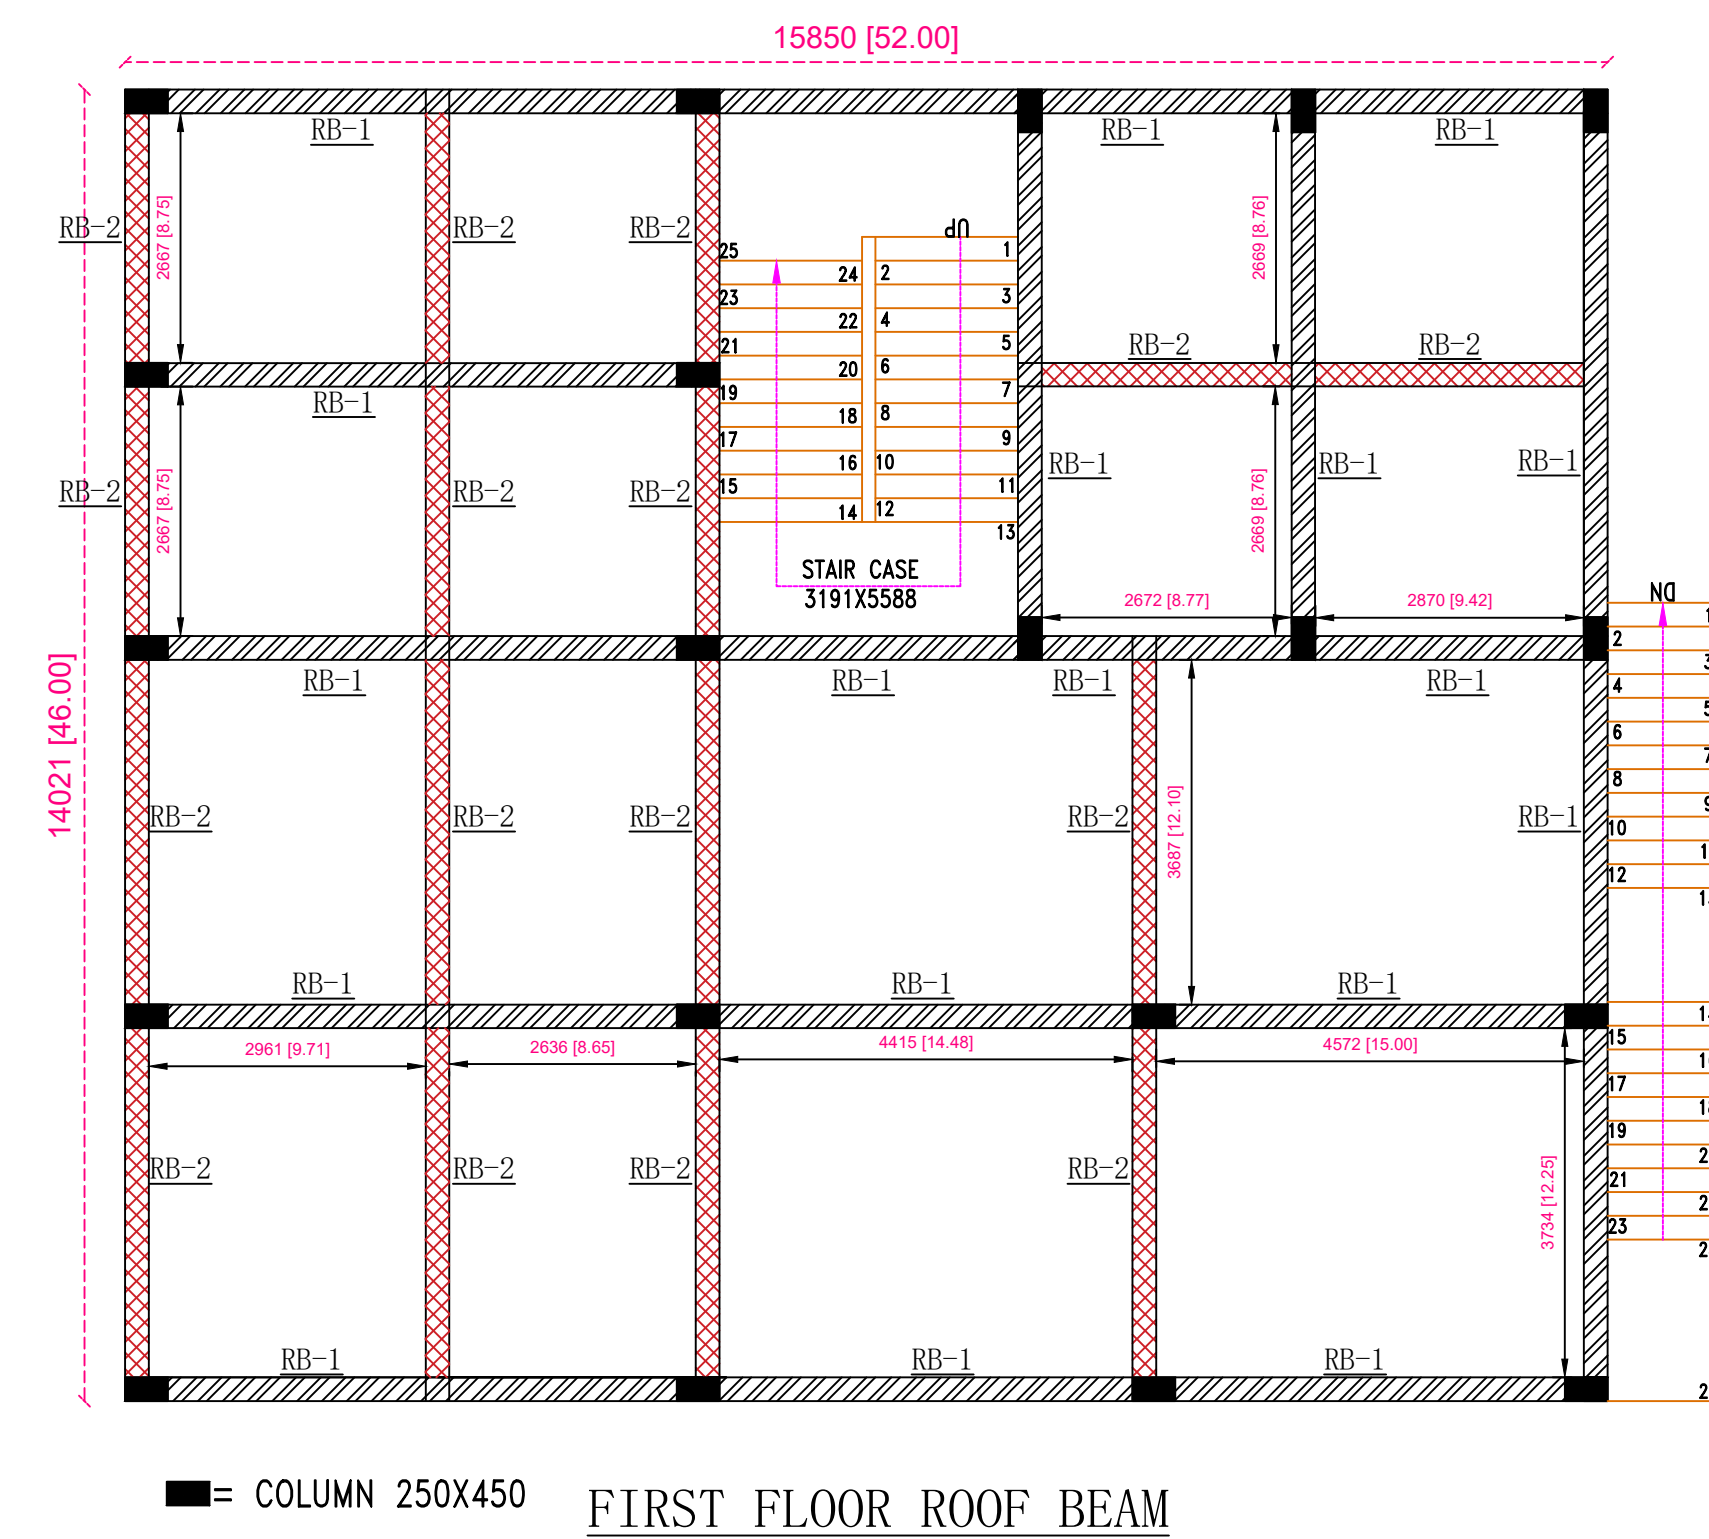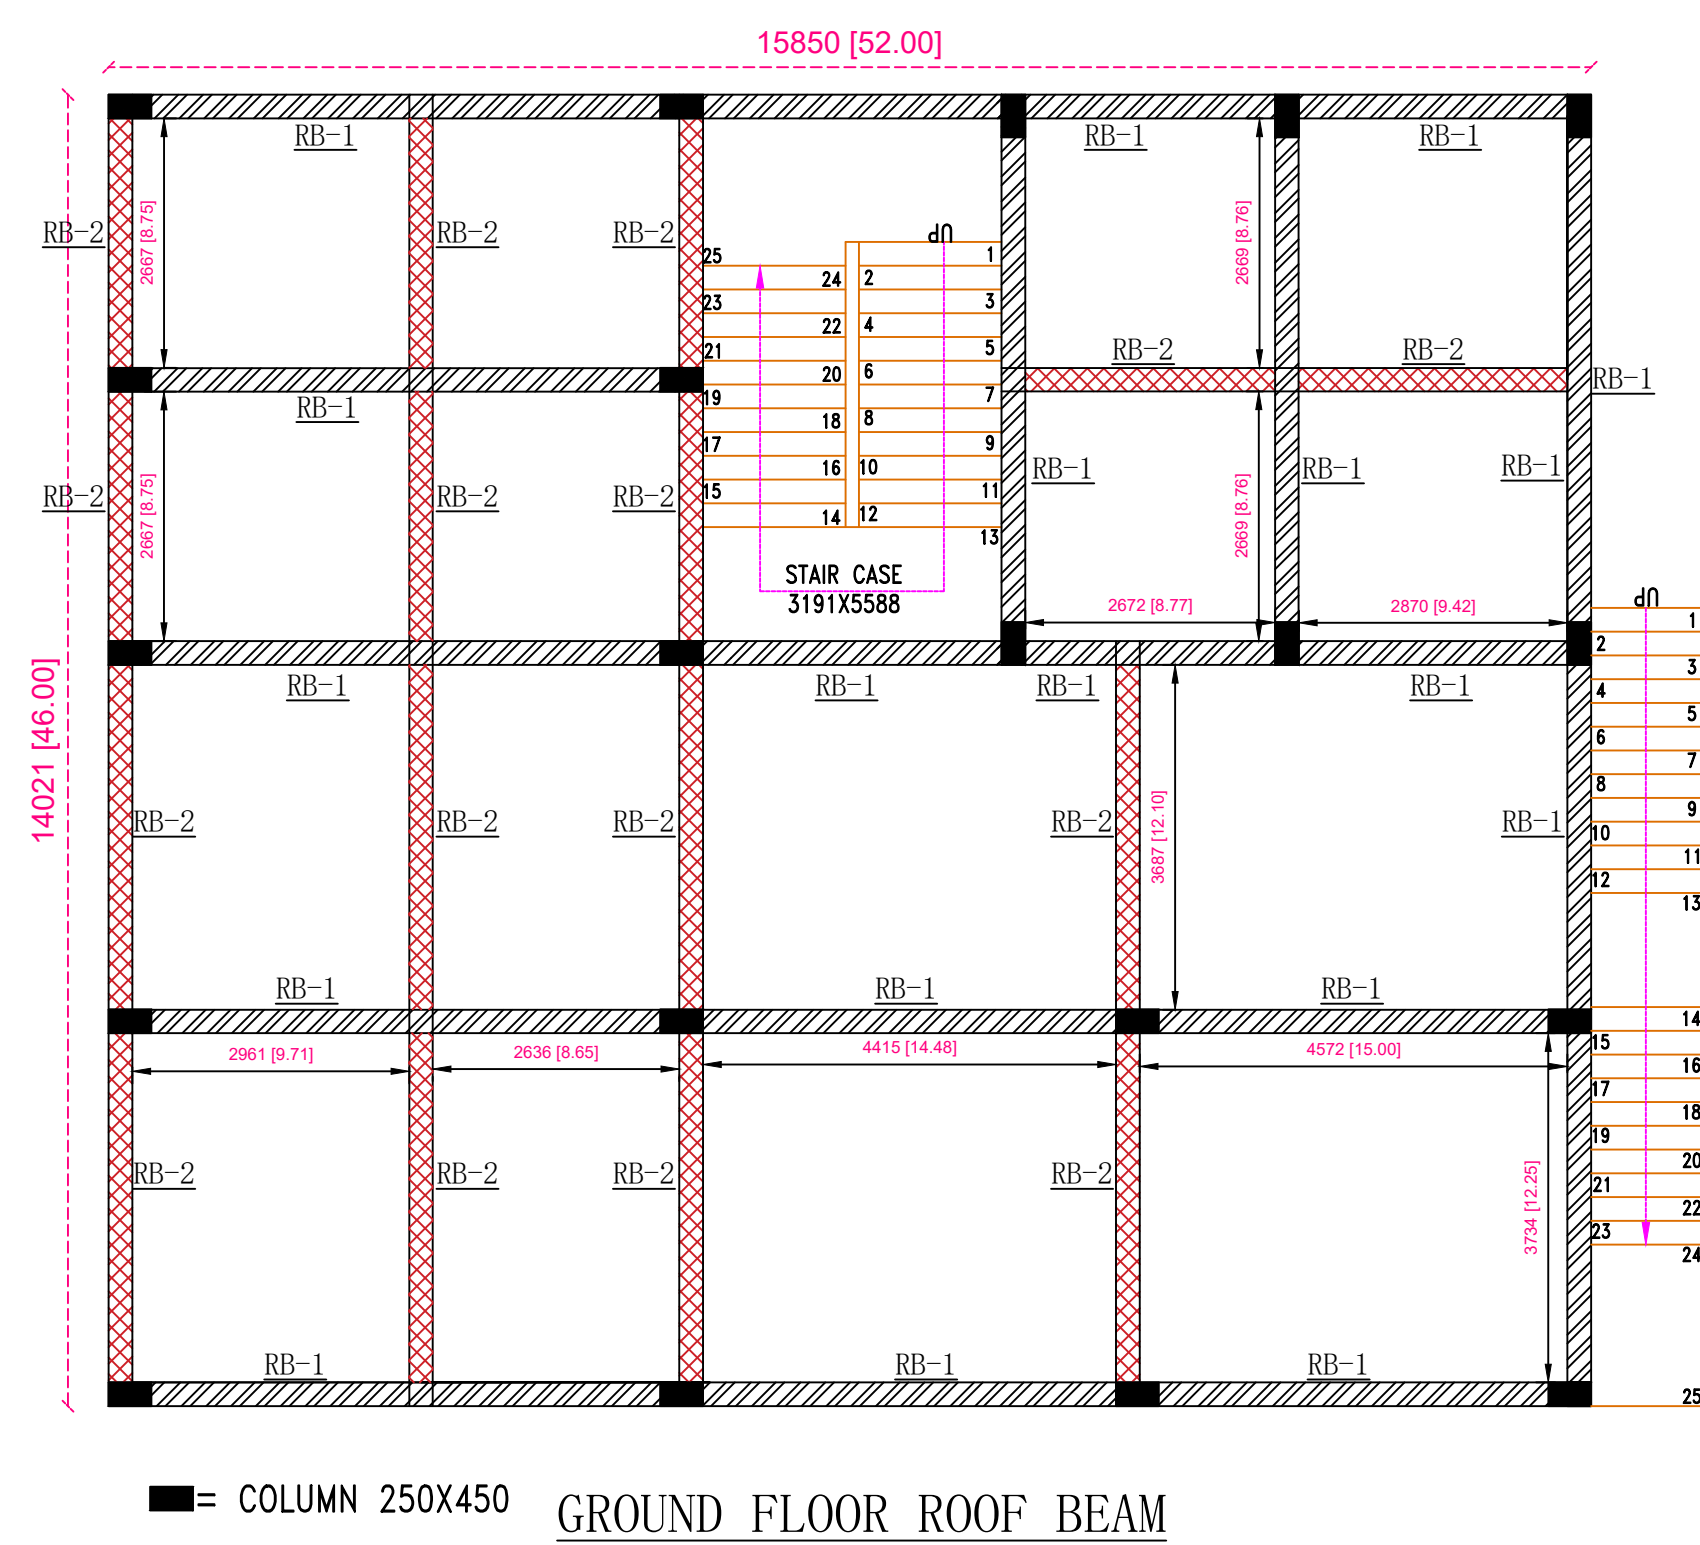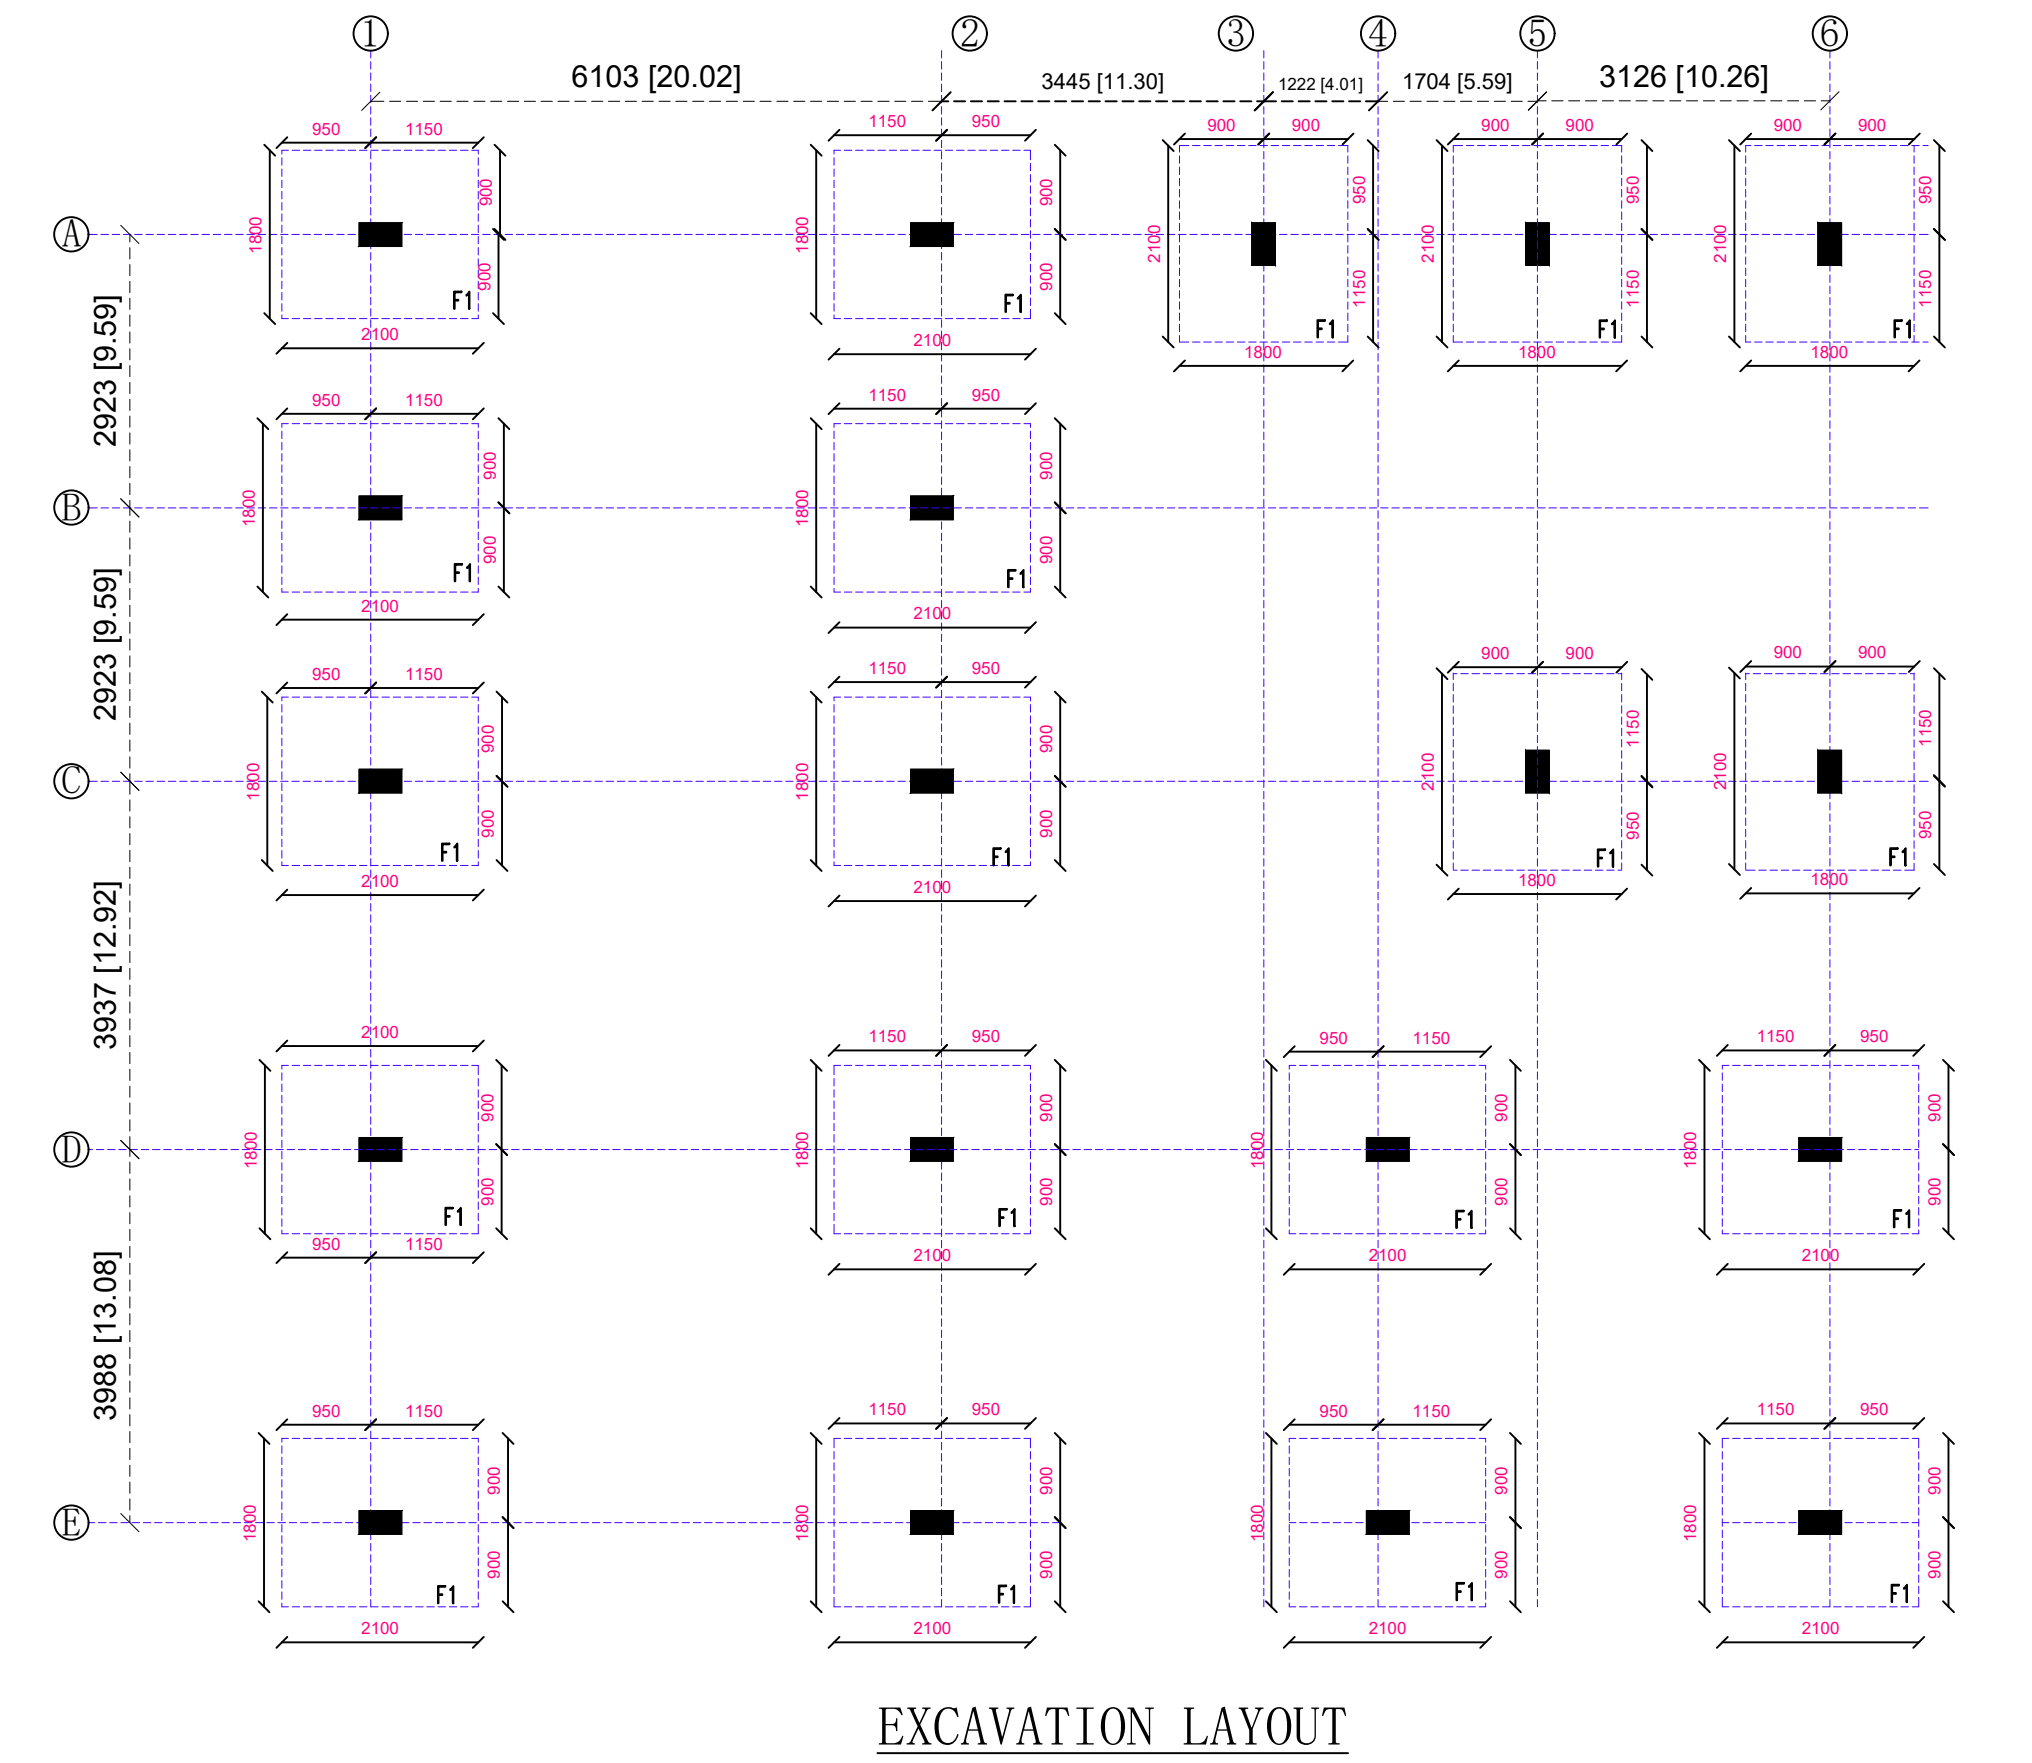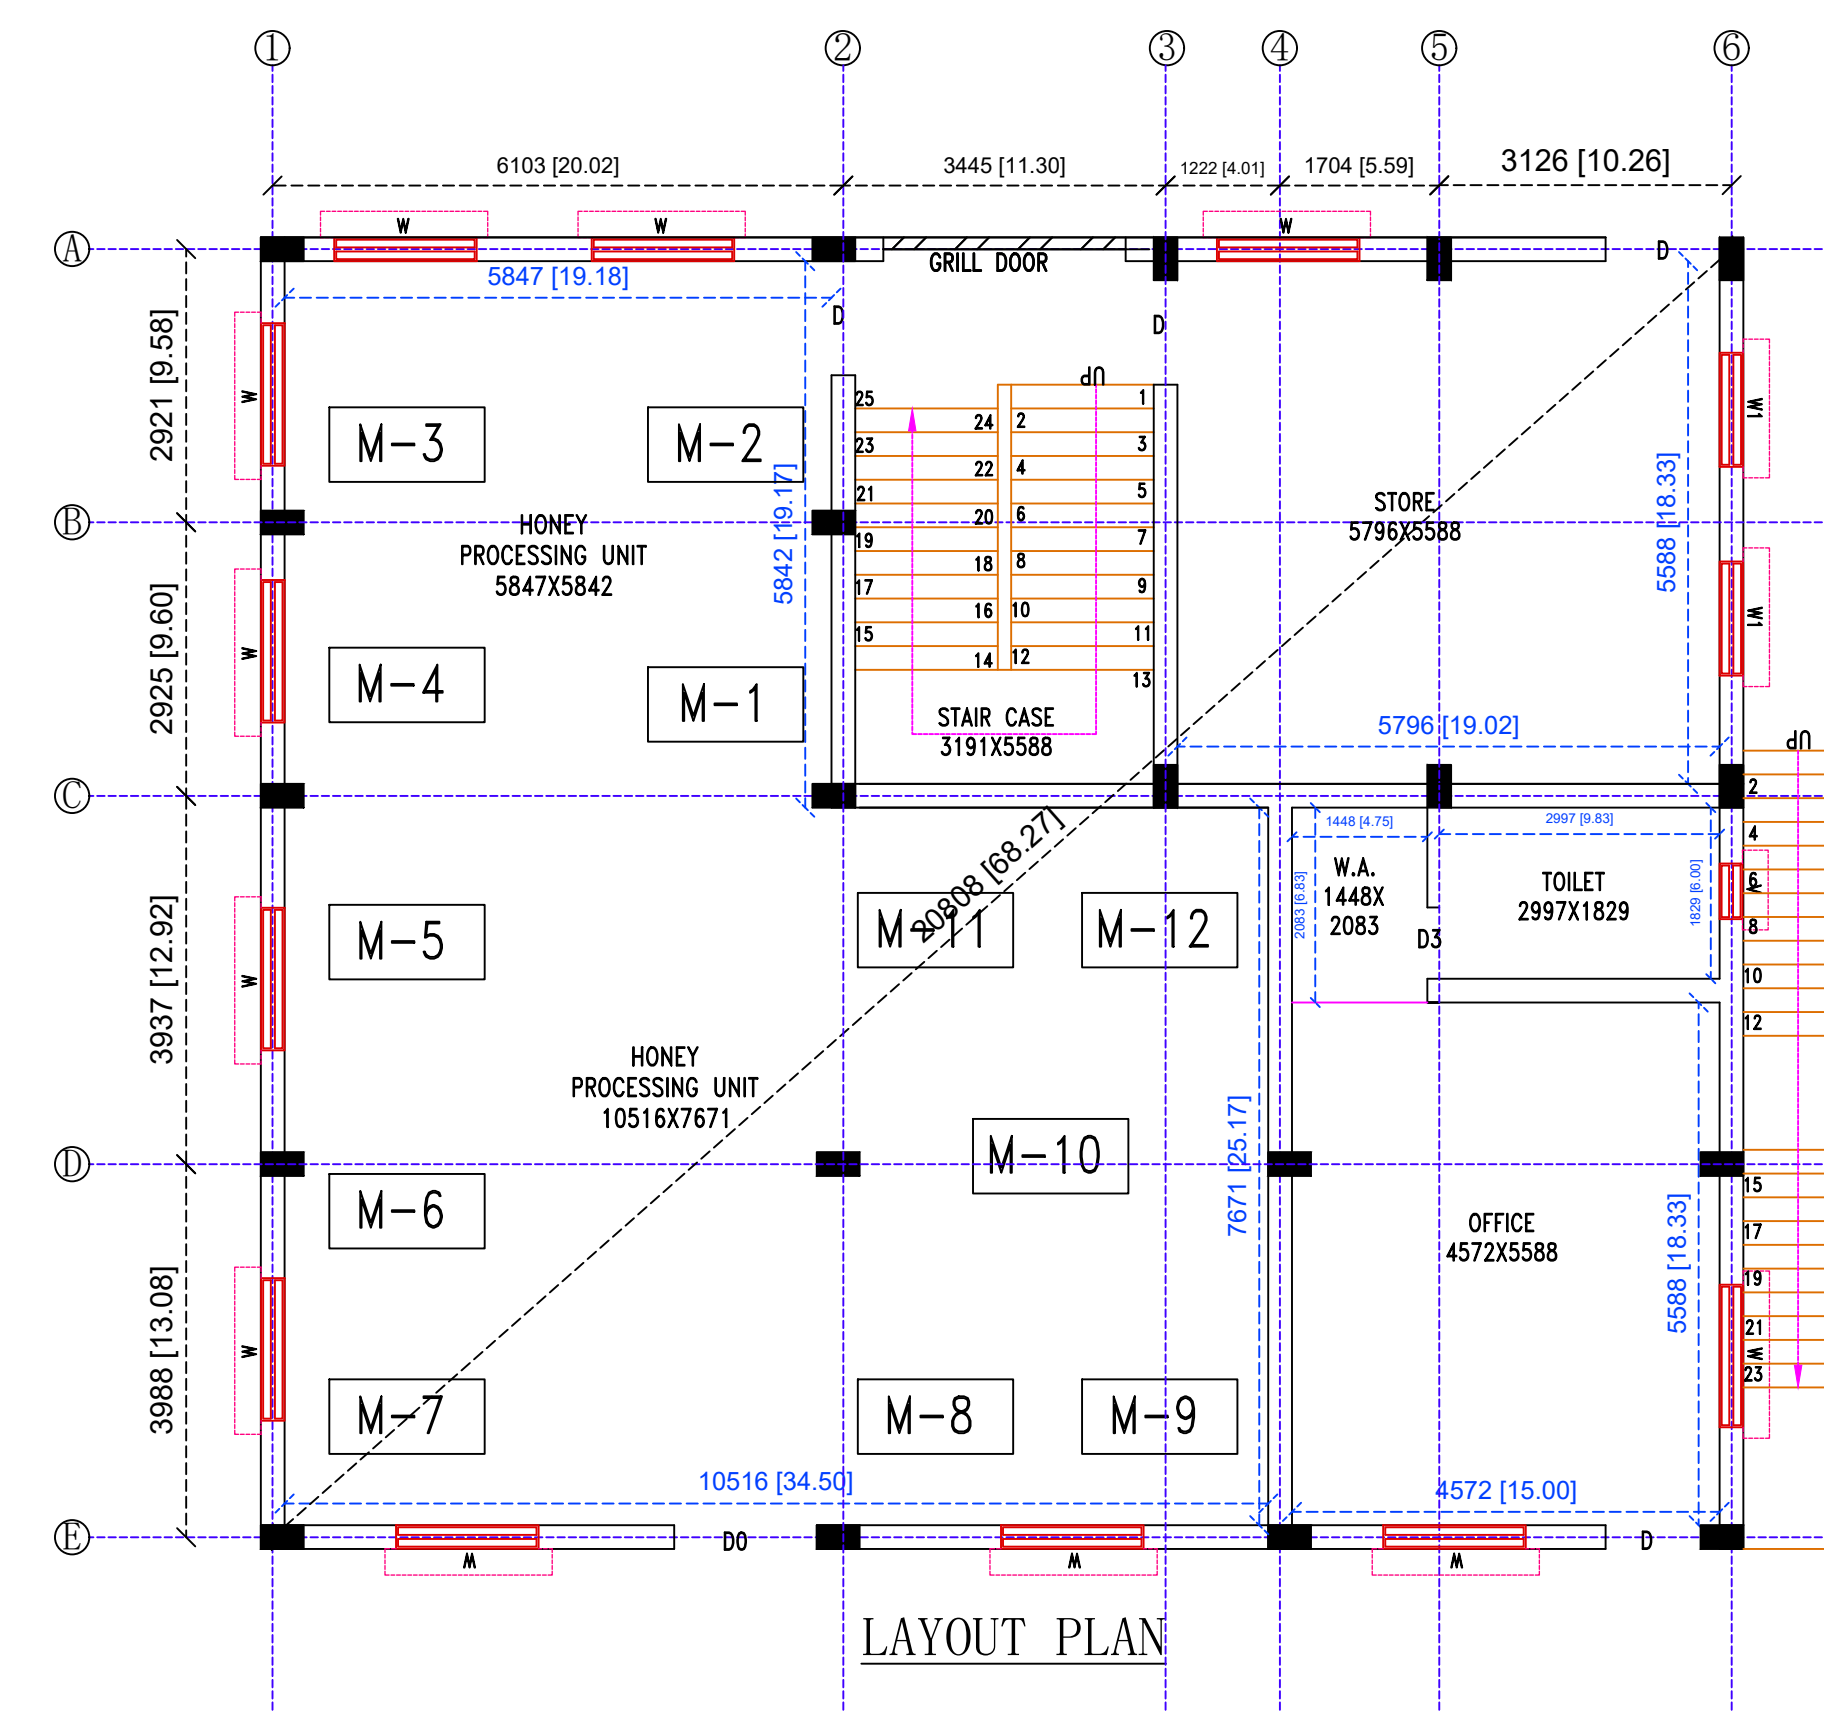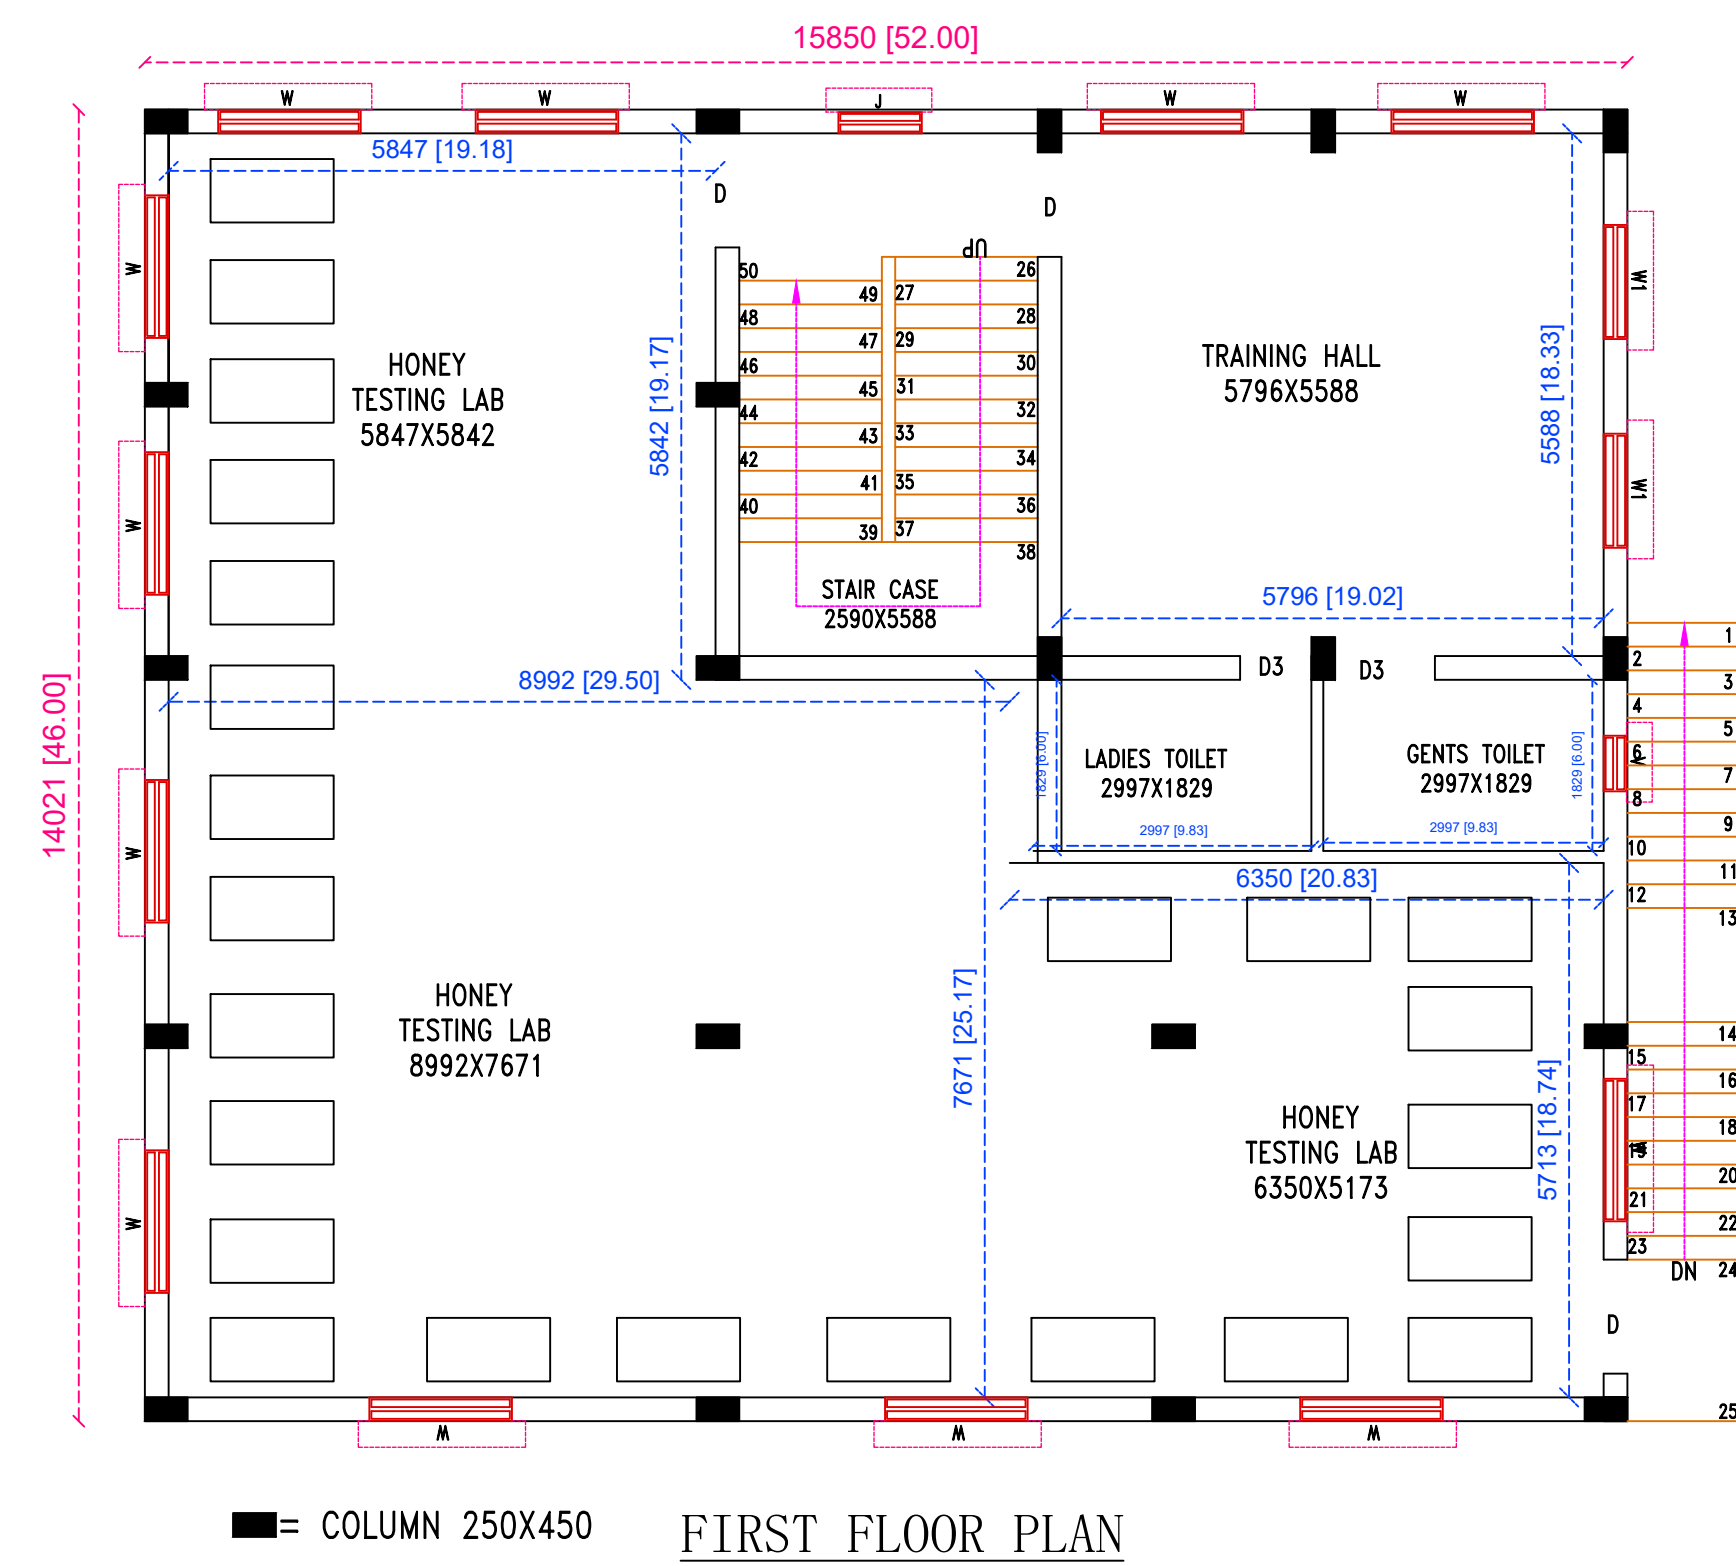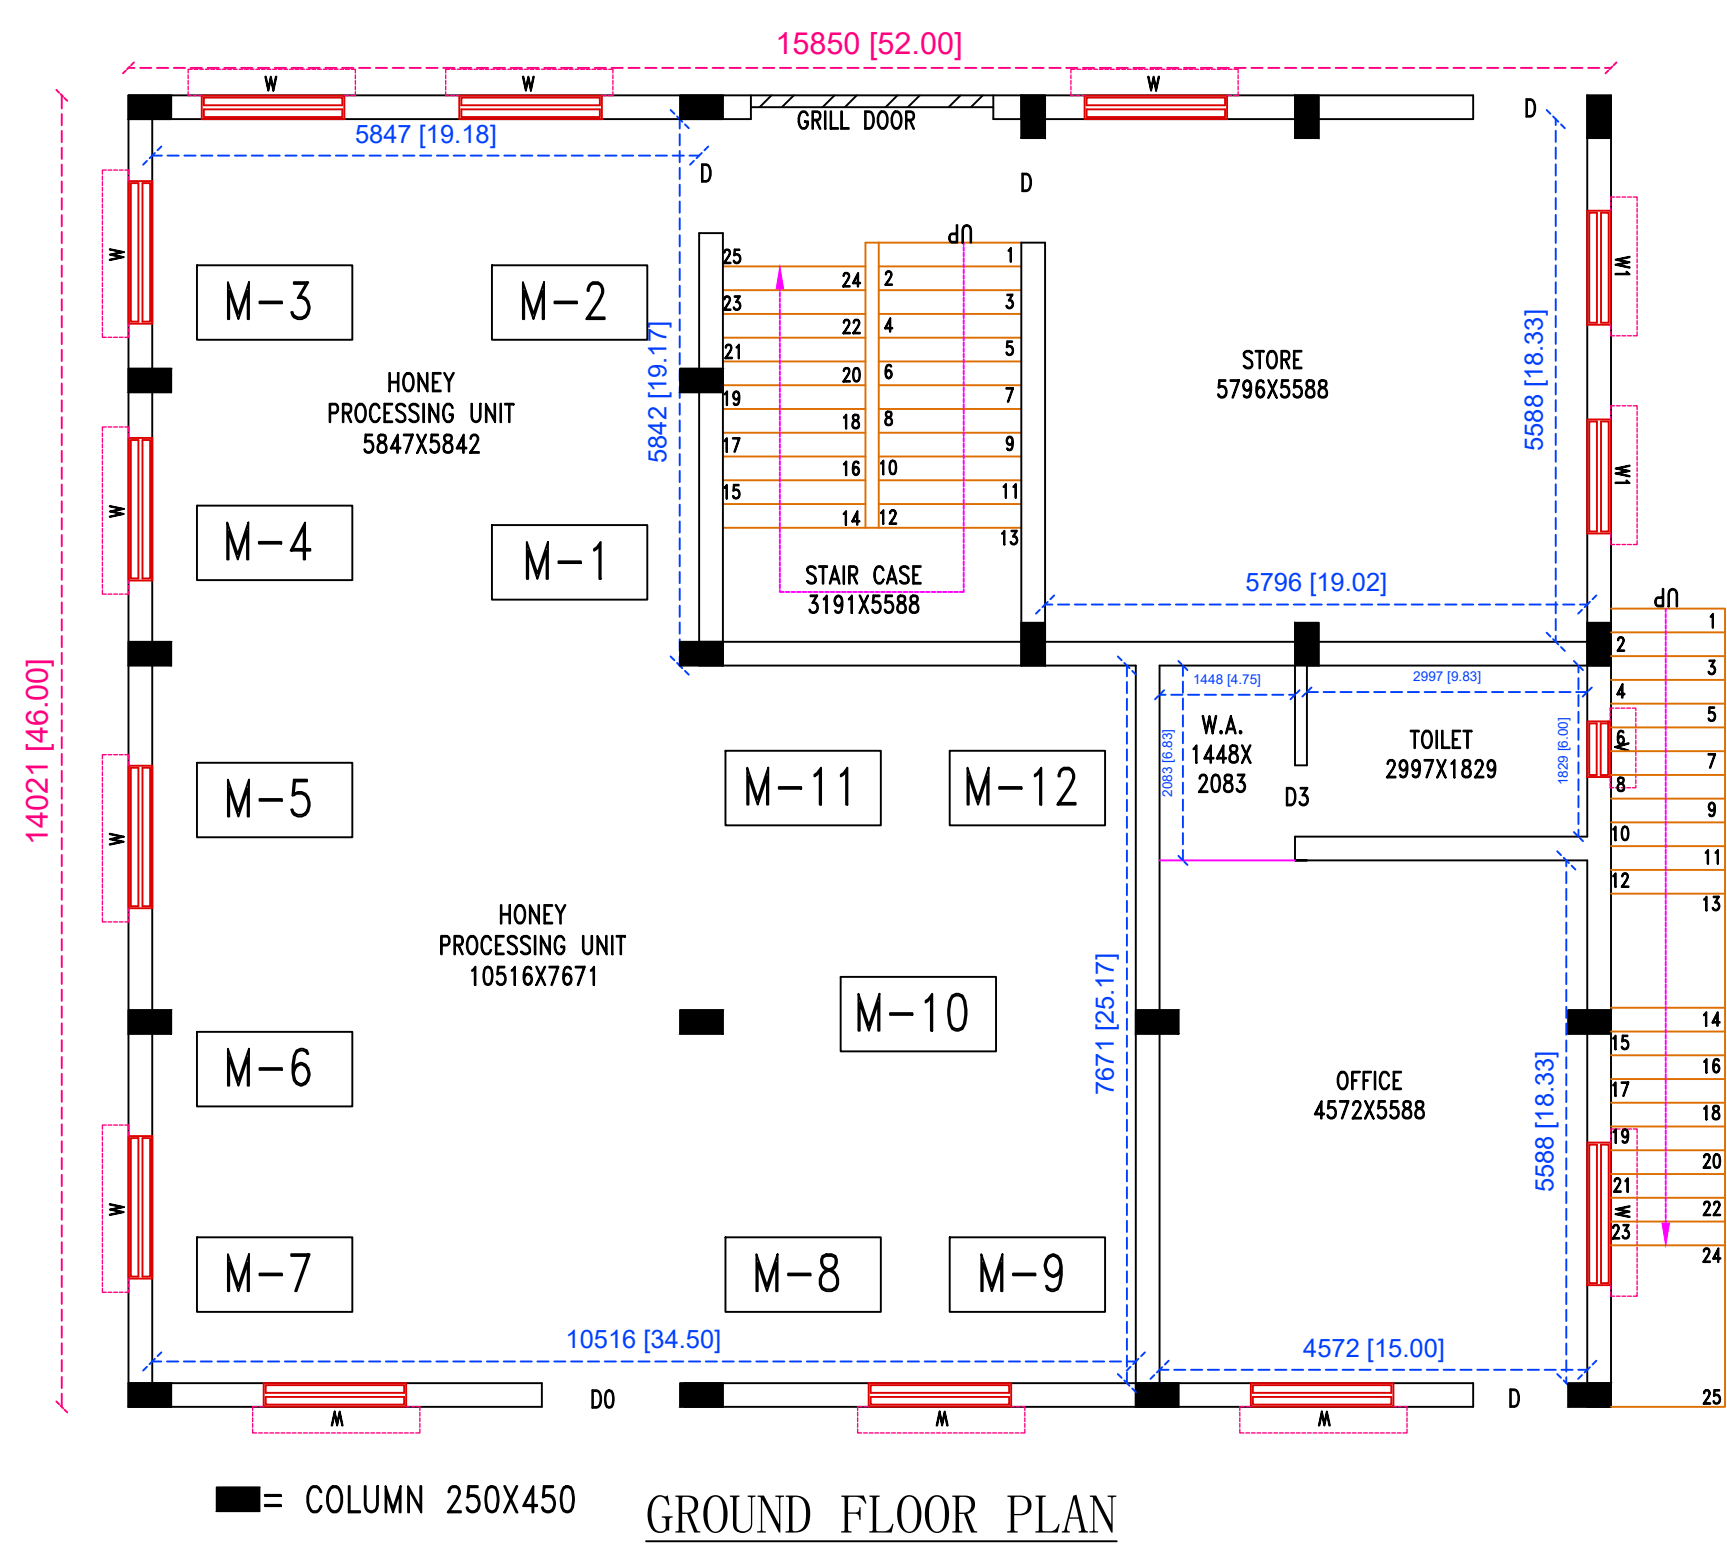

- NOTES :-**
1. ALL DIMENSIONS ARE IN MM AND LEVELS ARE IN M .
 2. GRADE OF RCC SHALL BE M25 CONFORMING TO IS-456-2000.
 3. GRADE OF PCC (BELOW FOOTING) SHALL BE M10 CONFORMING TO IS-456-2000 .
 4. ALL REINFORCEMENT BARS USED ARE OF HYSD BARS OF FE 550 AS PER IS :1786-2008.
 5. UNLESS NOTED OTHERWISE CONC. COVER TO REINFORCEMENT BE LIKE COLUMN=40MM, BEAM=25MM FOOTING 50MM AS ISO.
 6. LAP LENGTH & DEVELOPMENT (Ld) OF BARS SHALL MIN-50 TIMES DIA OF BAR
 7. ANY LOOSE SOIL POCKETS IN FOUNDATION LEVEL SHALL BE REMOVED & SAME SHALL BE REPLACED WITH PCC (M10)
 8. ALL BRICK WORK SHALL BE IN 1:6 CEMENT SAND MORTAR USING PLYASH BRICK
 9. THIS DRAWING WILL ALWAYS BE STUDIED ALONG WITH ARCHITECTURAL DRAWING .



DESCRIPTION : STRUCTURAL DRAWING & DETAILING OF THE PROPOSED HONEY PROCESSING CLUSTER .

PROJECT : SAI HONEY BEE KEEPING PROCESSING CLUSTER

IMPLEMENTING AGENCY : NEW INDIA, OVER PLOT NO : 436/211 , KHATA NO : 1899, AT/P.O. : SANTHAPUR , P.S.: GONDIA, DIST: DHENKANAL, STATE: ODISHA

SIGNATURE OF TECHNICAL PERSON

SIGNATURE OF APPLICANT

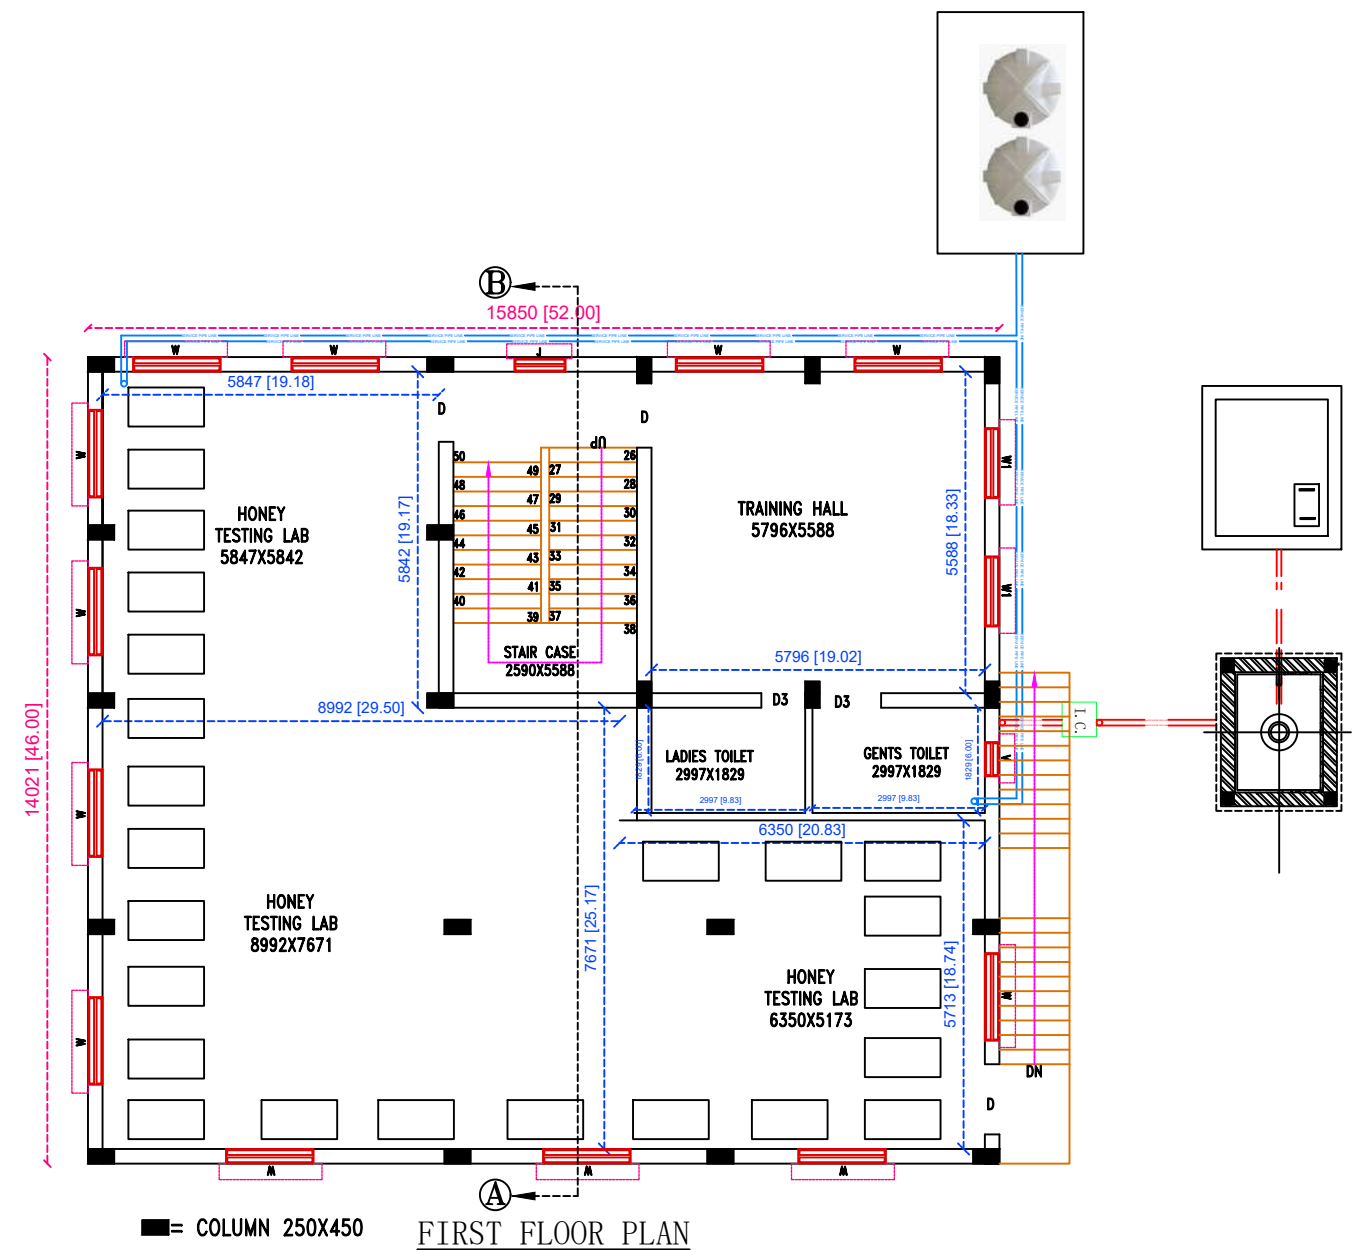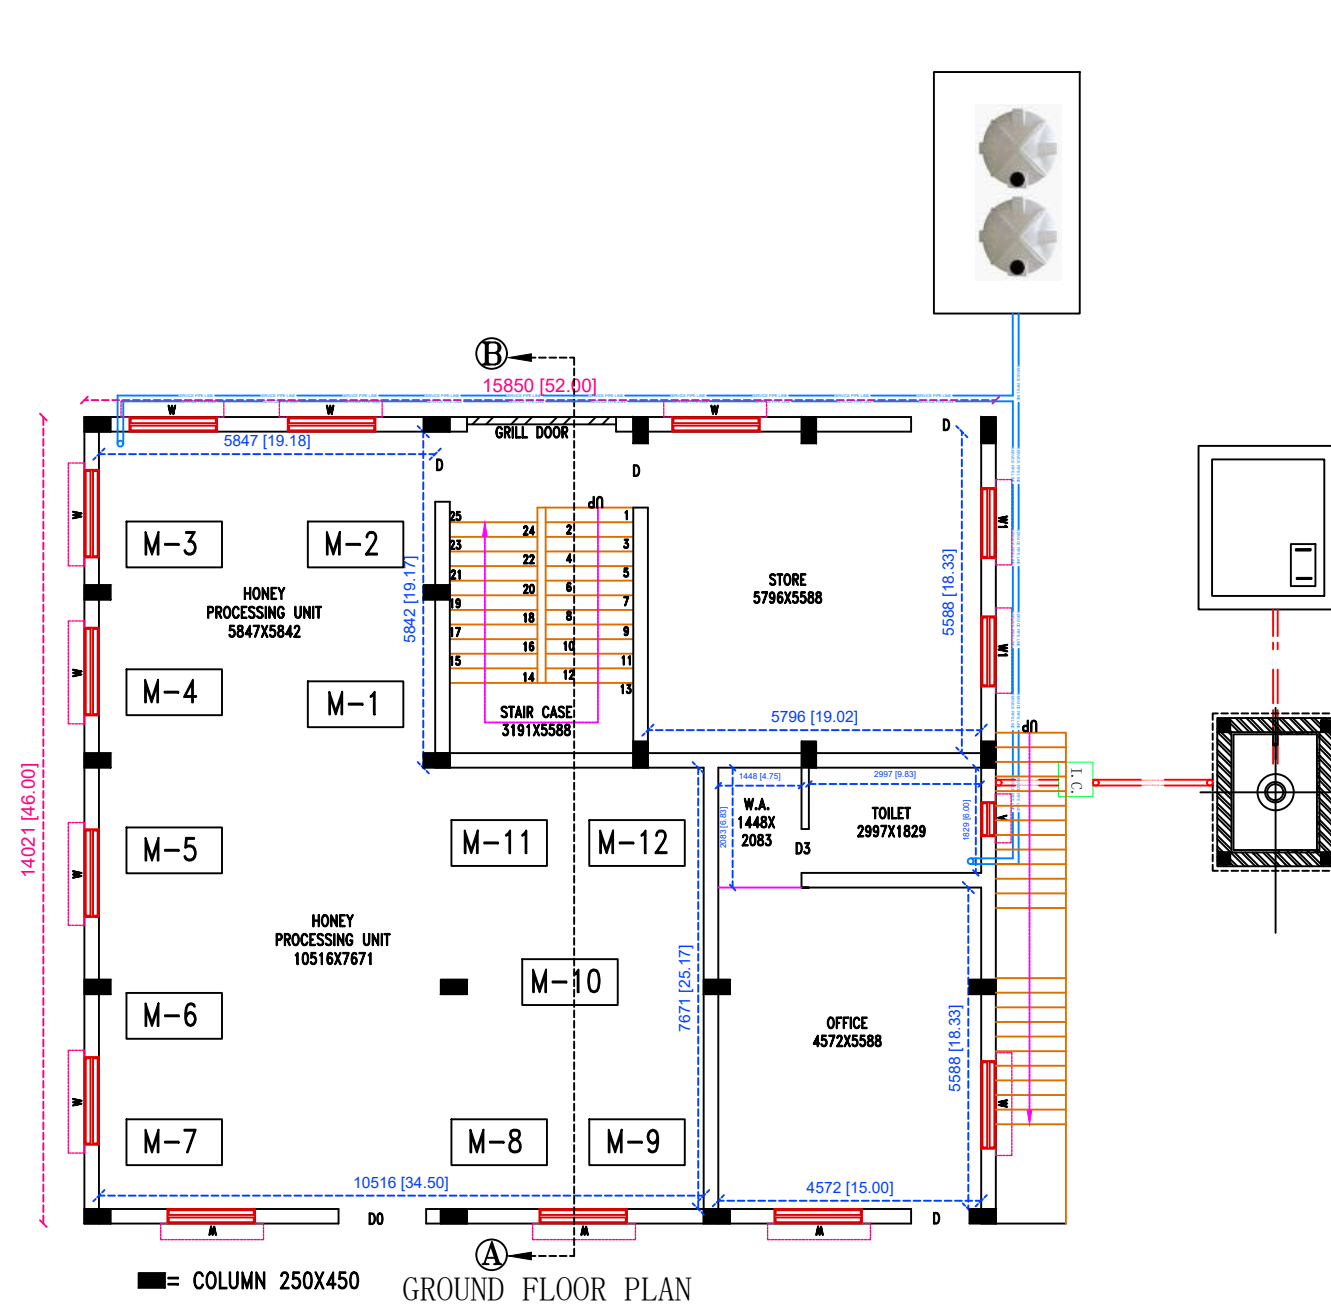

NOTE- ALL DIMENSIONS ARE IN MM .

DESCRIPTION : WATER DISTRIBUTION LAYOUT OF THE PROPOSED HONEY PROCESSING CLUSTER .

PROJECT : SAI HONEY BEE KEEPING PROCESSING CLUSTER

IMPLEMENTING AGENCY : NEW INDIA, OVER PLOT NO : 436/211 , KHATA NO : 1899, AT/P.O. : SANTHAPUR , P.S.: GONDIA, DIST: DHENKANAL, STATE: ODISHA

SIGNATURE OF TECHNICAL PERSON

SIGNATURE OF APPLICANT